


SECOND FLOOR PLAN  
1560 SF  
SCALE: 1/4" = 1'-0"

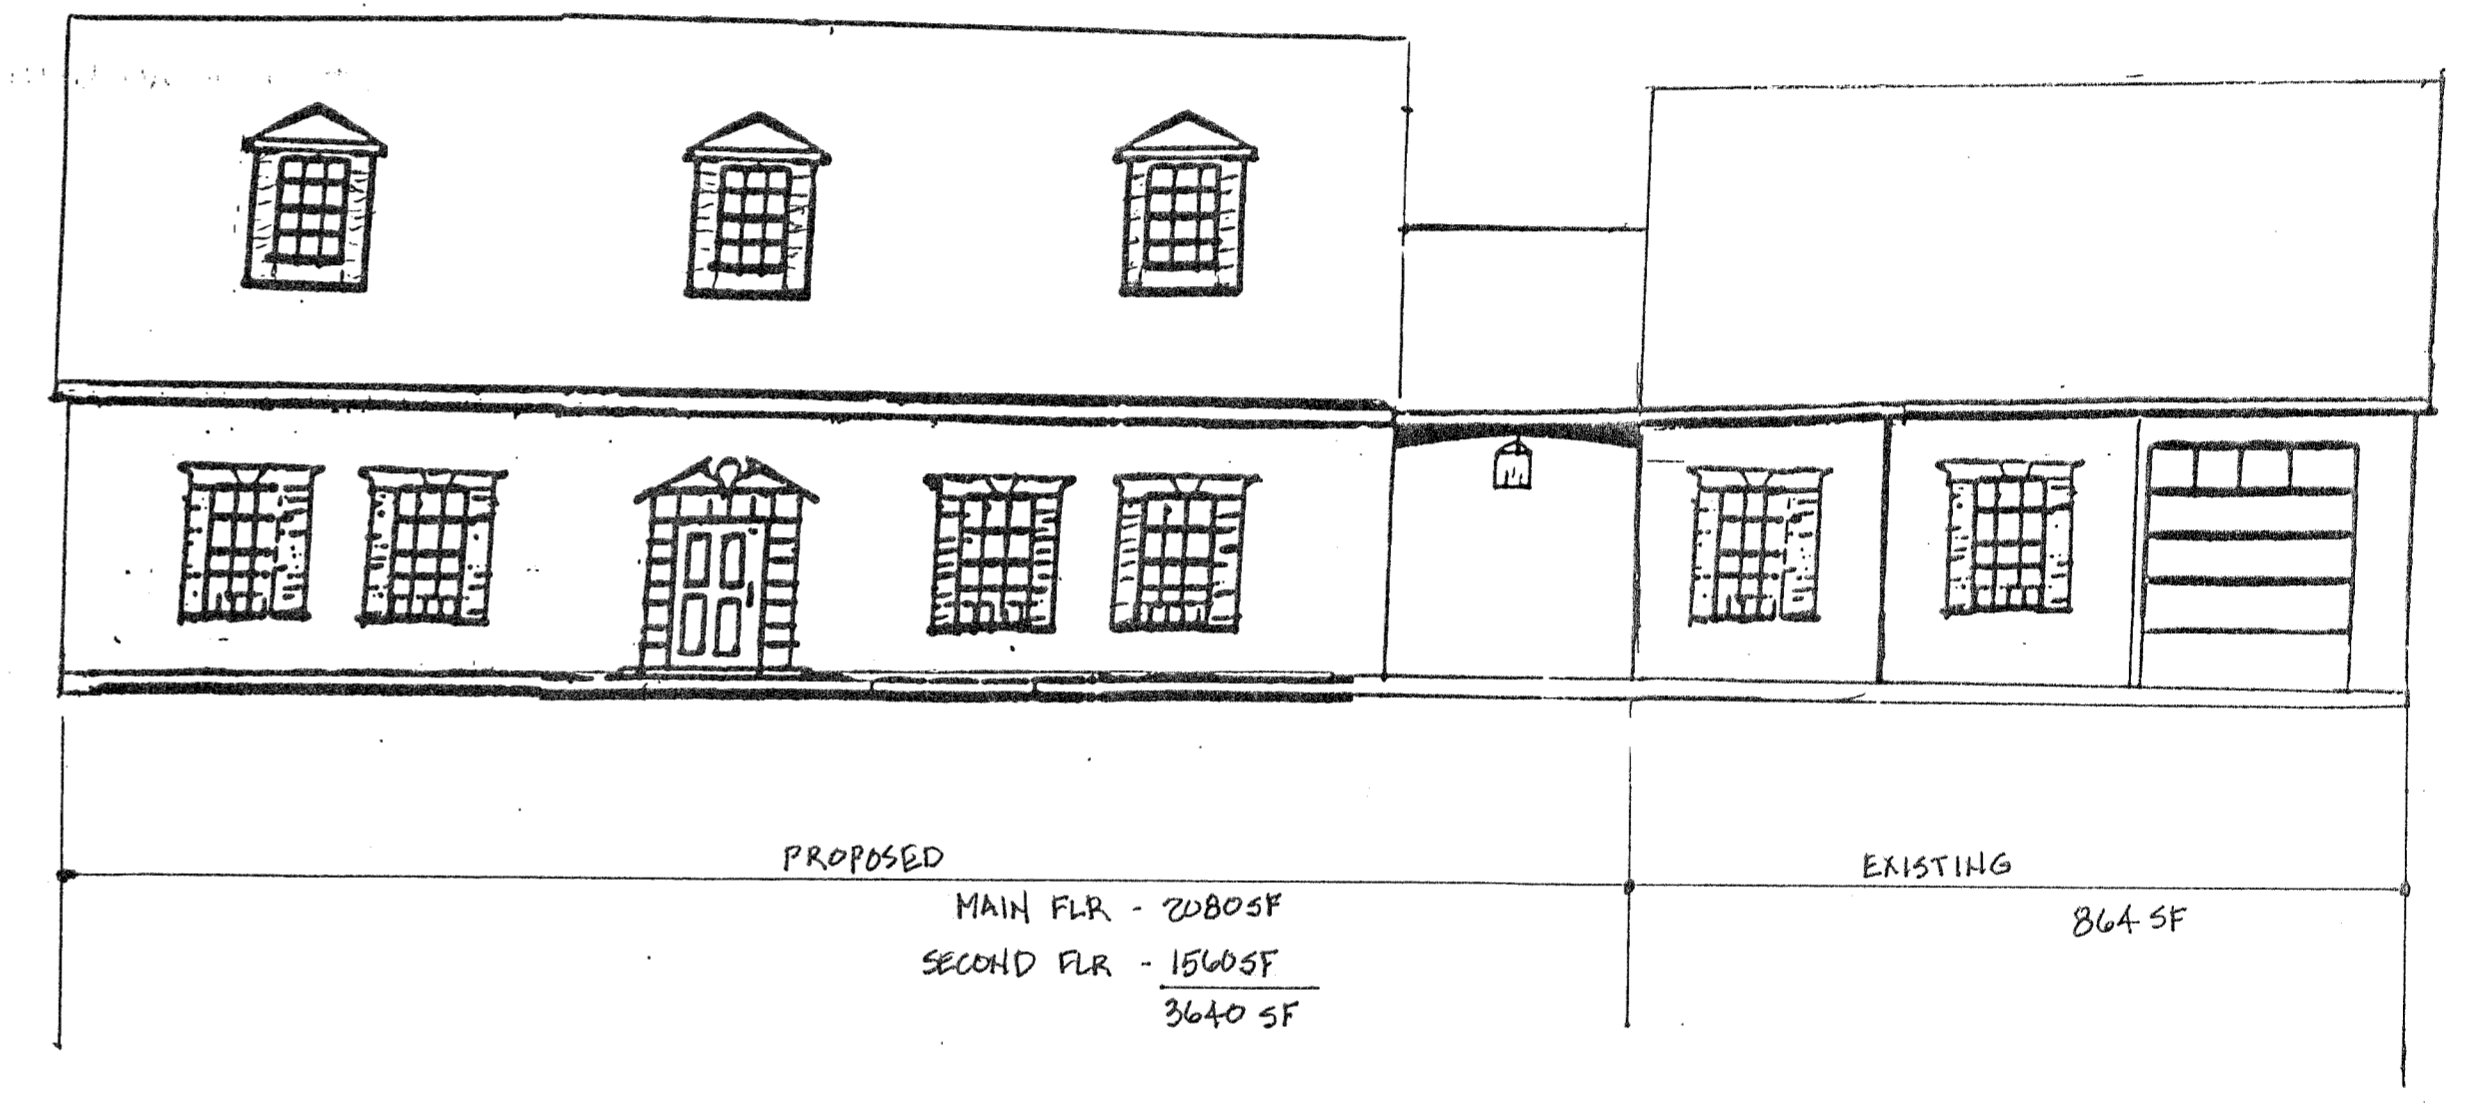

TOTAL LIVING AREA = 3640 SF + 864 SF = 4504 SF  
ACCESSORY APT. =  $\frac{864}{4504} = 19.2\%$  OF COMBINED AREA

Gary E. Mead, P.E.			19 ROCK RIDGE COURT NEW FAIRFIELD, CT 06832 Gary@mead@aol.com Cell: 203-753-9015		
4 BEDROOM ADDITION					
19 ROCK RIDGE COURT N. FAIRFIELD					
NO.	DATE	BY	SCALE	MATERIAL	
1					
2					
3					
4				DATE	DRAWING NO.
				1/12	2201
5				APPRO	