




**6 WEST EXTERIOR ELEVATION (BACK)**  
A-7 Scale: 1/8" = 1'-0"

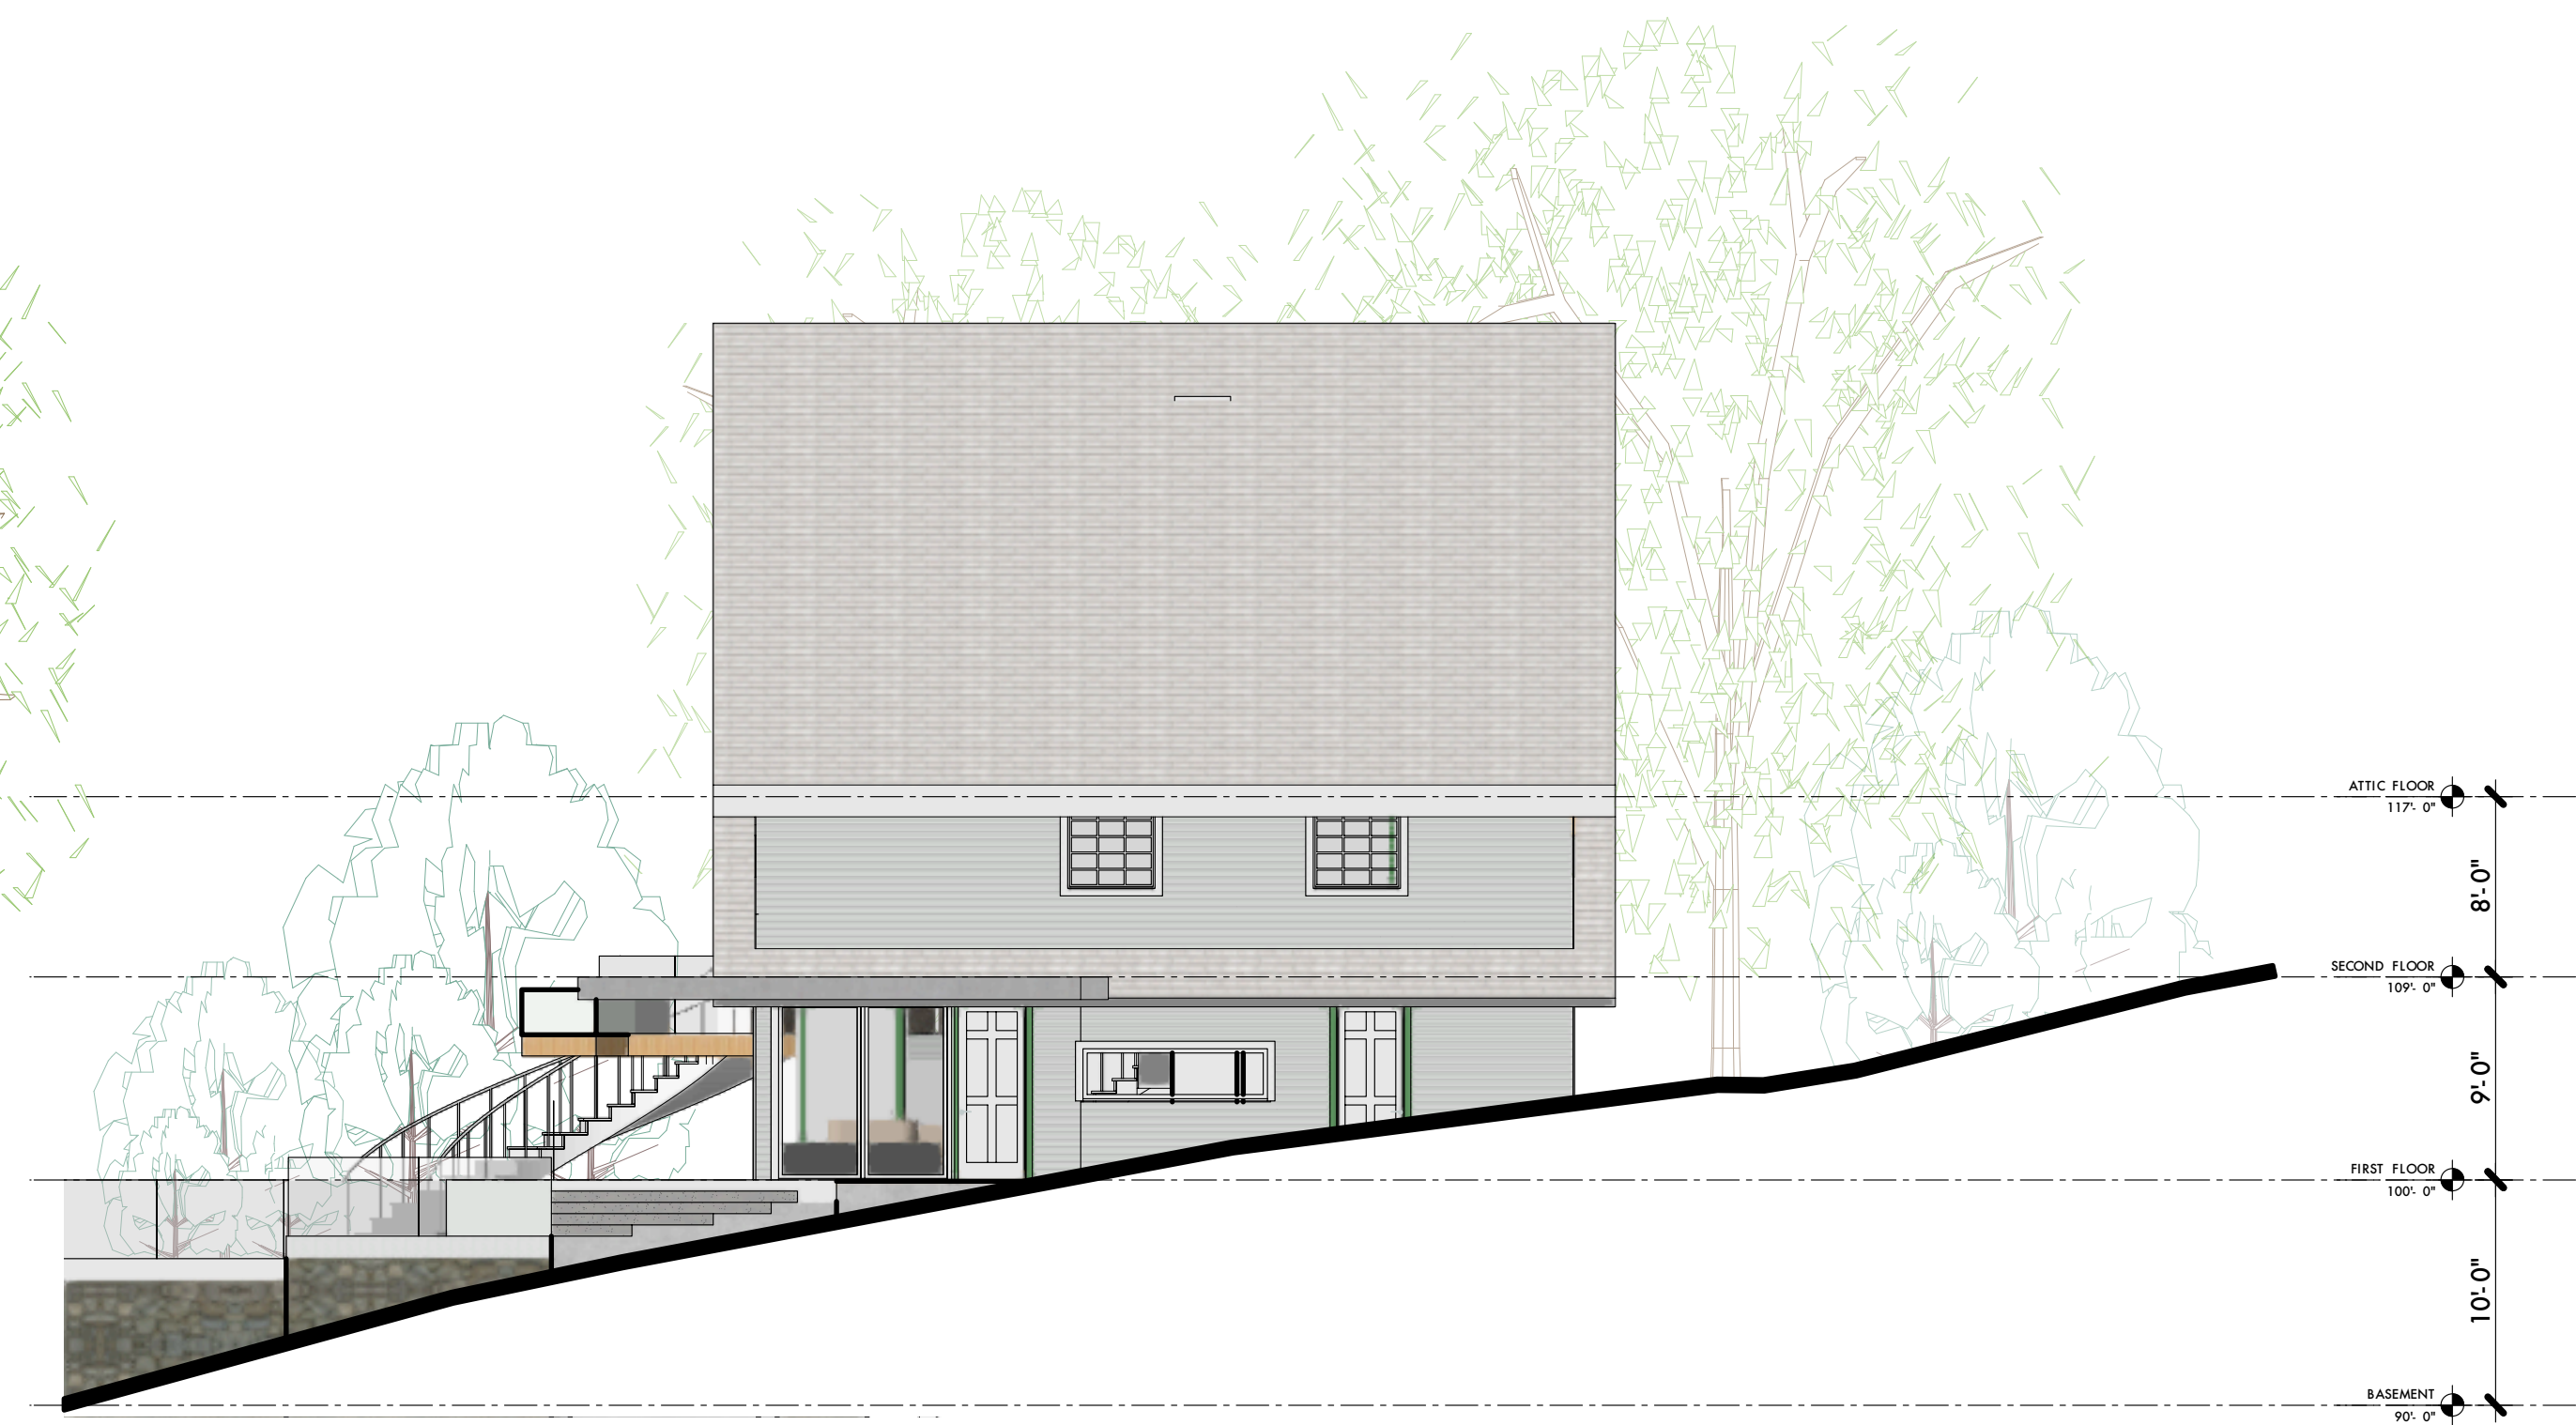

**3 SOUTH EXTERIOR ELEVATION**  
A-7 Scale: 1/8" = 1'-0"

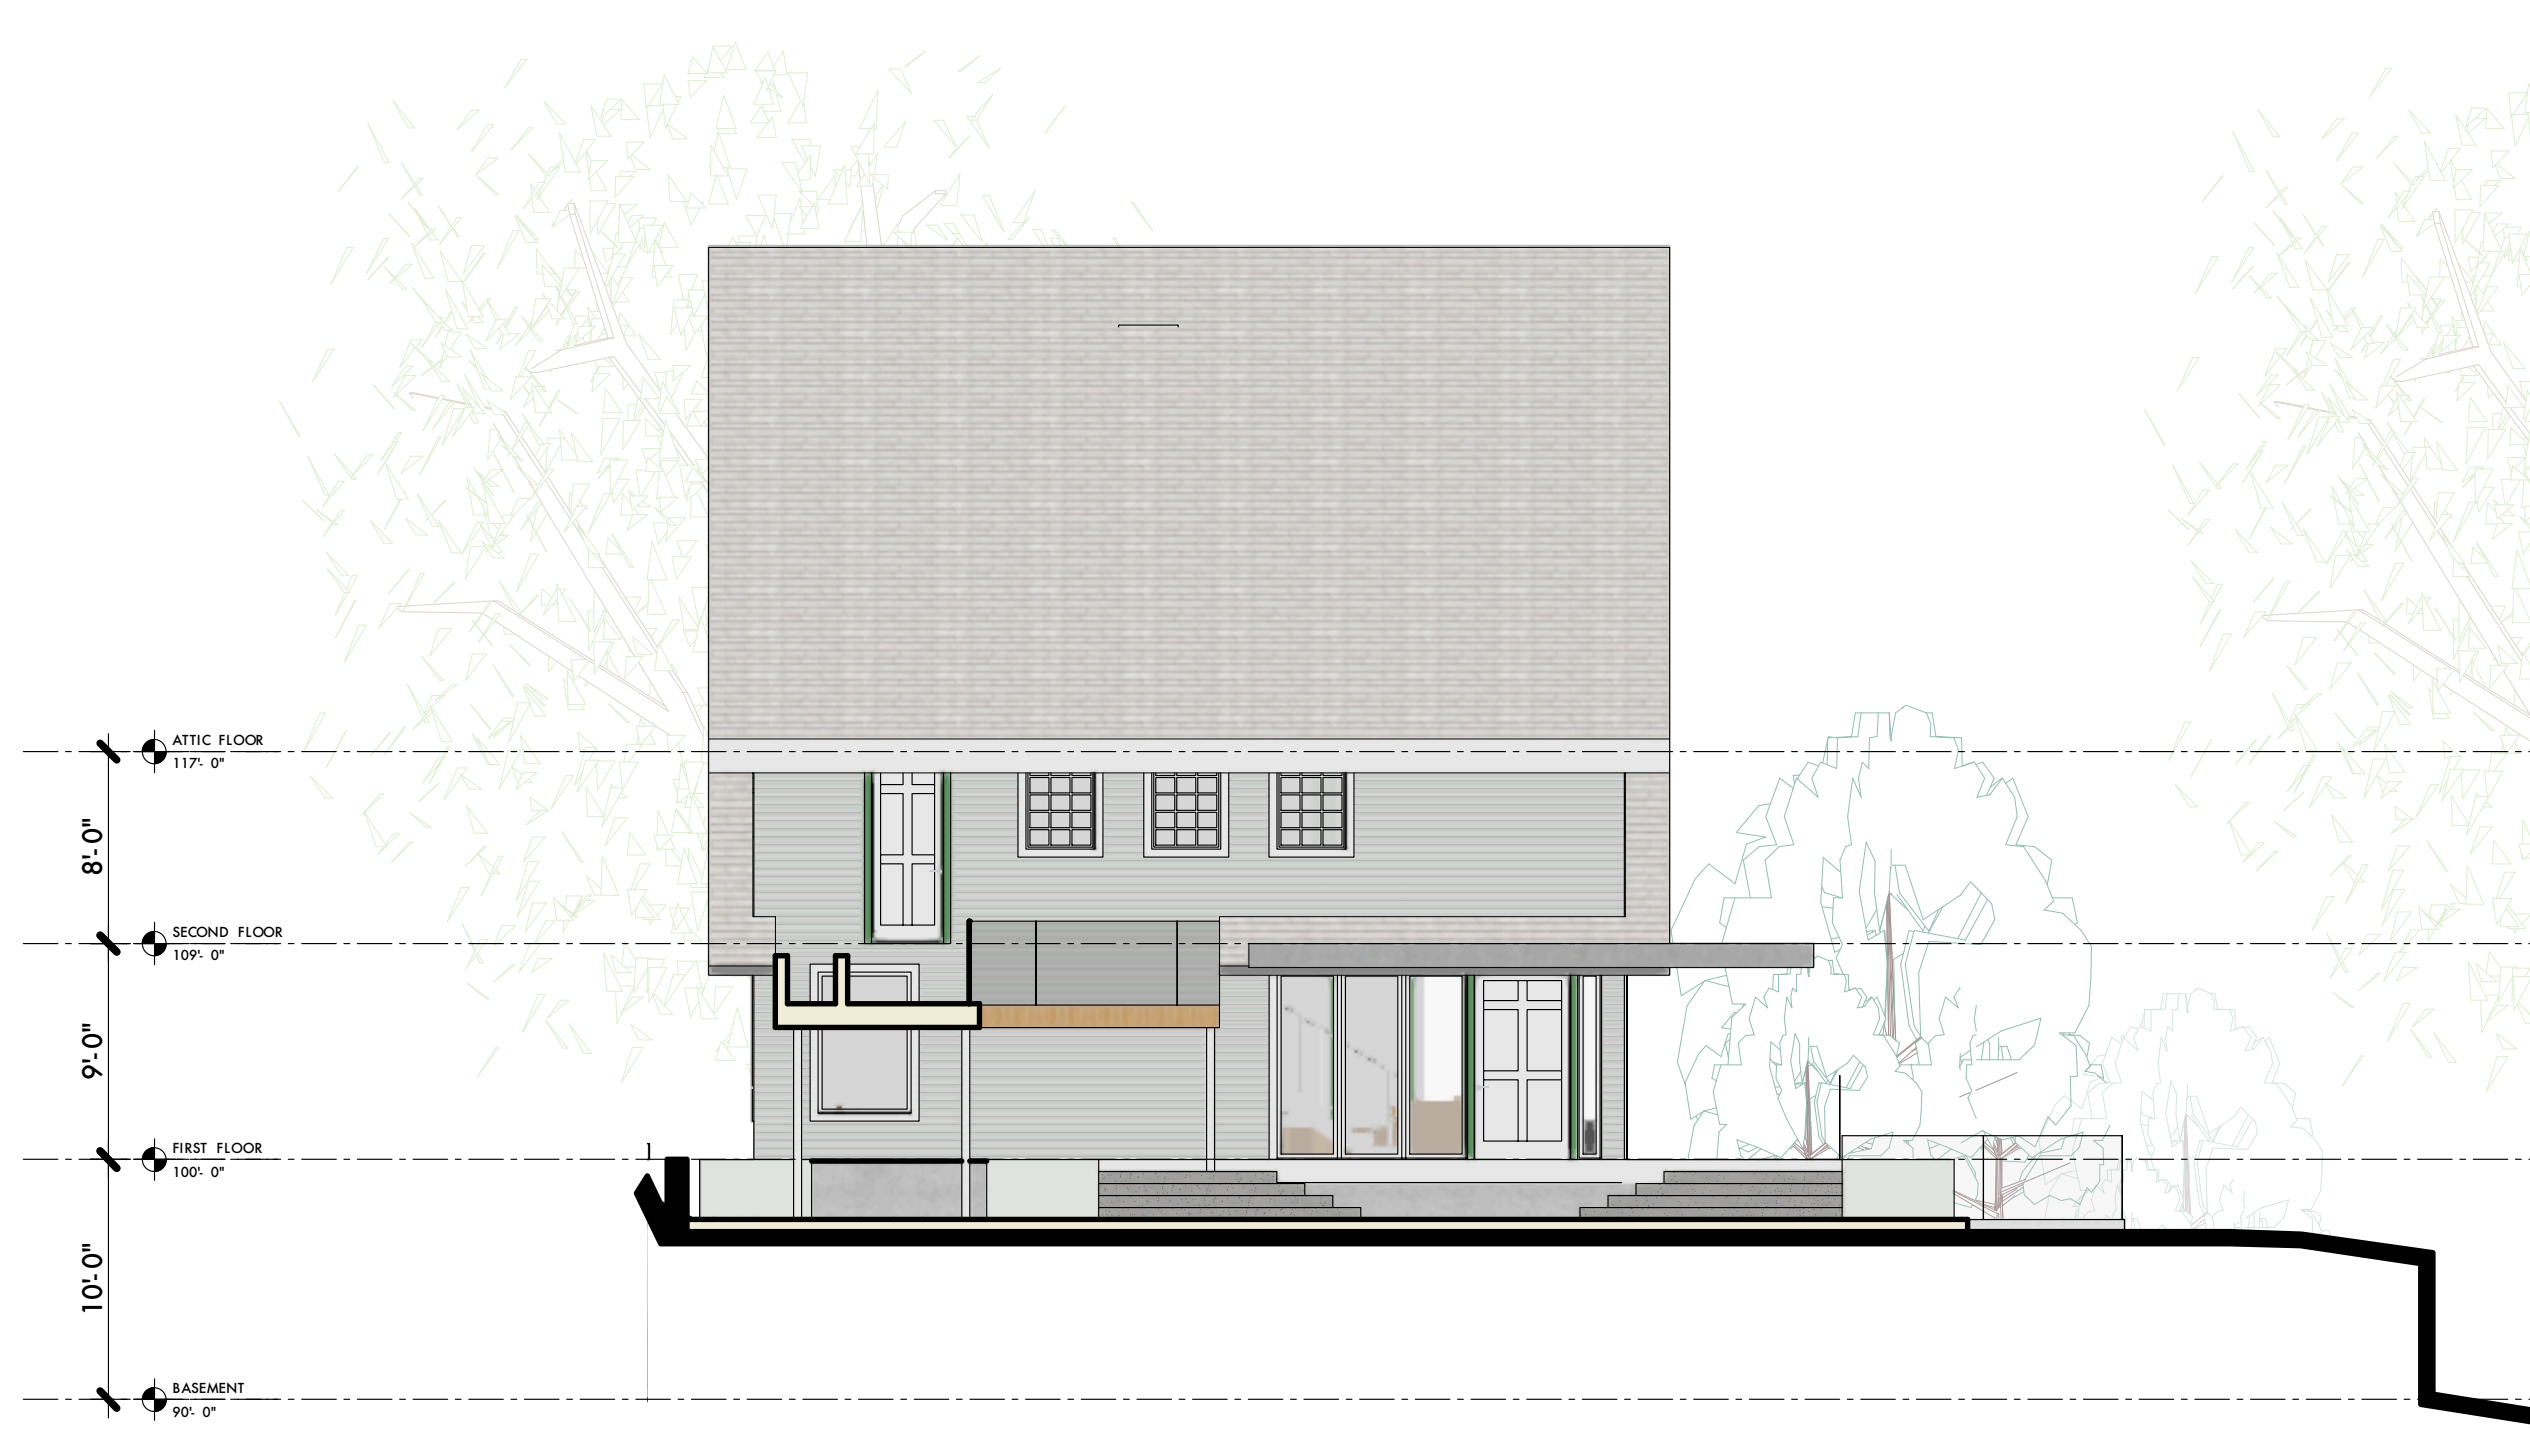

**8 NORTH EXTERIOR ELEVATION**  
A-7 Scale: 1/8" = 1'-0"

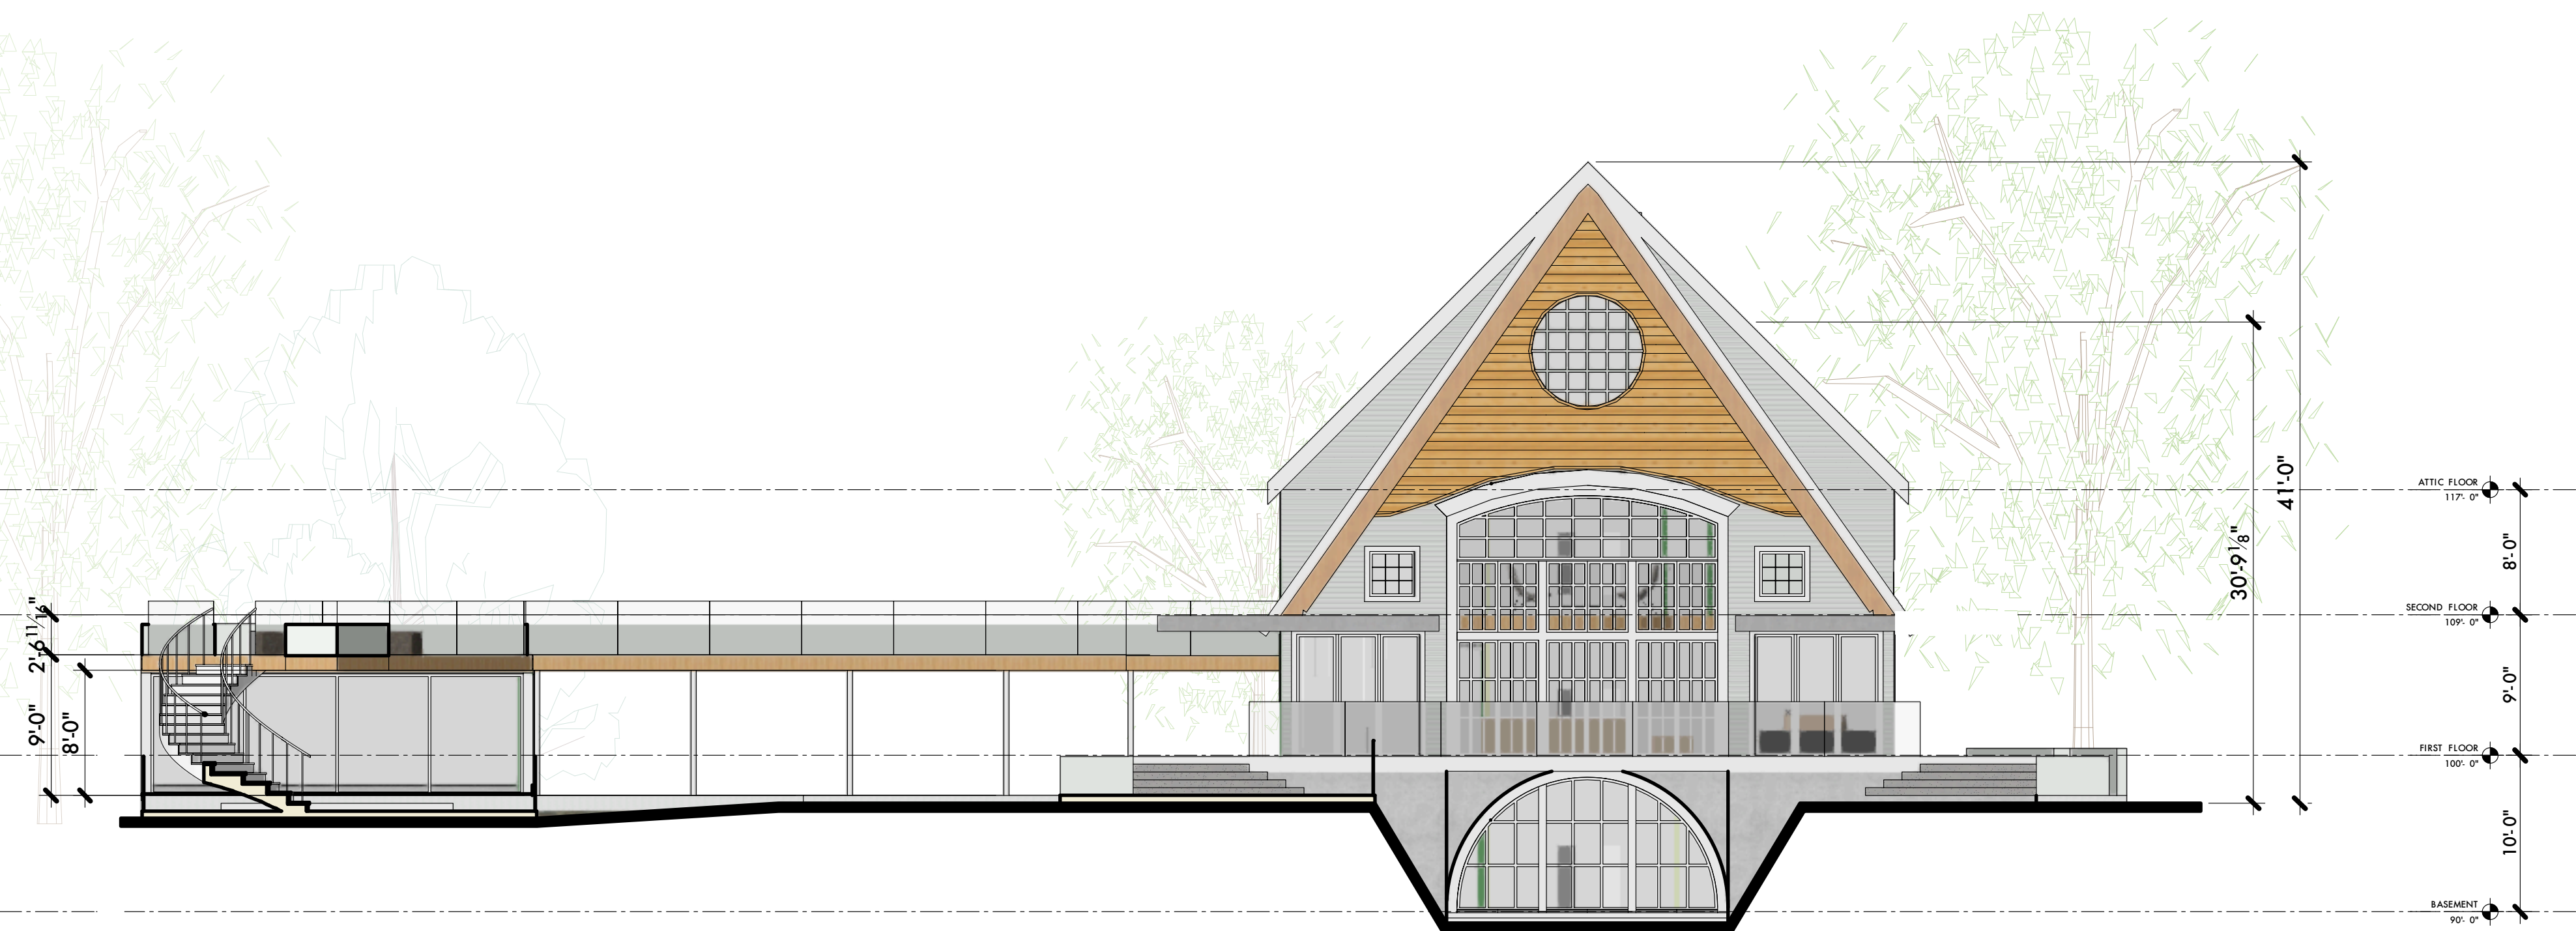

**1 EAST EXTERIOR ELEVATION (FRONT)**  
A-7 Scale: 1/8" = 1'-0"

**John R. Mastera + Associates**  
Architects  
New York  
New York 10018  
212 840 0004  
New Canaan  
Connecticut 06840  
203 966 6696

Issue	Drawing Name	Revisions	Consultants

Project Name + Number  
2301  
FOLEY LAKE HOUSE  
40 Lake Drive North  
New Fairfield, CT 06812

Date  
AUG 24, 2023

**A-7**