


PROPOSED SIDE (SOUTH) ELEVATION
SCALE: 1/4" = 1'-0"



EXISTING SIDE (SOUTH) ELEVATION
SCALE: 1/8" = 1'-0"




PROPOSED SIDE (NORTH) ELEVATION
SCALE: 1/4" = 1'-0"

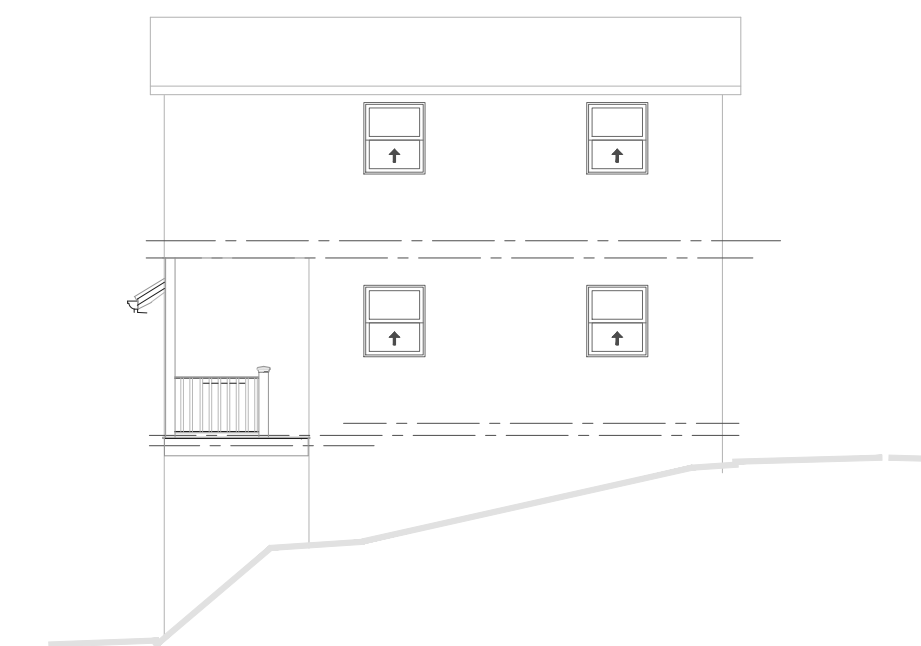

EXISTING SIDE (NORTH) ELEVATION
SCALE: 1/8" = 1'-0"

FILE NAME:
PLOT SCALE:

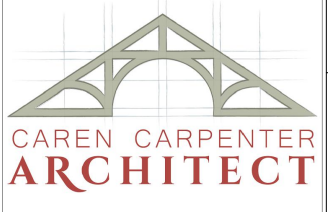ISSUE DATES:	ADDITIONS & ALTERATIONS TO EXISTING RESIDENCE for: DONALD AND KATHLEEN LYNCH 6 GLENWAY, NEW FAIRFIELD, CONNECTICUT		
	 CAREN CARPENTER ARCHITECT 2 ELWELL ROAD, NEW FAIRFIELD, CT 06812 TEL: (203) 648-0375 EMAIL: carencarpenter@charter.net	EXTERIOR ELEVATIONS	DRAWN BY: CCC
		SCALE: AS NOTED	CHECKED BY: CCC
		DRAWING NO.:	A-5