




PROPOSED FRONT (EAST) ELEVATION
SCALE: 1/4" = 1'-0"



EXISTING FRONT (EAST) ELEVATION
SCALE: 1/8" = 1'-0"



PROPOSED REAR (WEST) ELEVATION
SCALE: 1/4" = 1'-0"

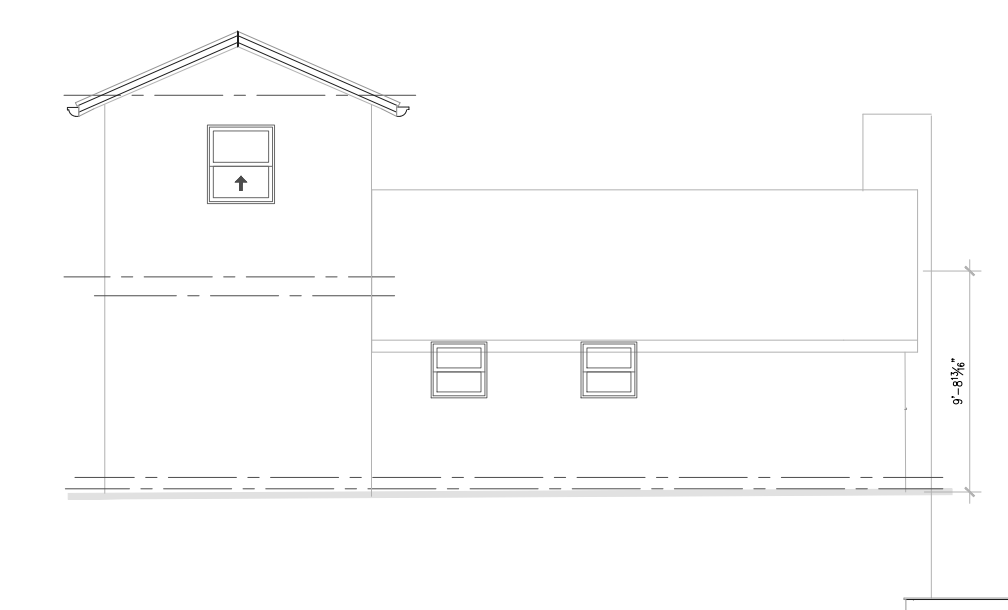

EXISTING REAR (WEST) ELEVATION
SCALE: 1/8" = 1'-0"

FILE NAME:
PLOT SCALE:

ISSUE DATES:	ADDITIONS & ALTERATIONS TO EXISTING RESIDENCE for: DONALD AND KATHLEEN LYNCH 6 GLENWAY, NEW FAIRFIELD, CONNECTICUT		
	 CAREN CARPENTER ARCHITECT	EXTERIOR ELEVATIONS & DECK DETAILS SCALE: AS NOTED	DRAWN BY: CCC CHECKED BY: CCC
2 ELWELL ROAD, NEW FAIRFIELD, NY 06812 TEL: (203) 648-0375 EMAIL: carencarpenter@charter.net		DRAWING NO.: <div style="text-align: center; font-size: 2em;">A-4</div>	