




**NEW FAIRFIELD  
 BEACH HOUSE  
 REPLACEMENT**  
 180 RT. 39 TOWN PARK  
 CANDLEWOOD LAKE,  
 NEW FAIRFIELD, CT  
 06812

PLANNING AND ZONING SET


**EXISTING FLOOR PLANS**

DATE: 09/15/23	SHEET NO. PZ1.1
REV:	

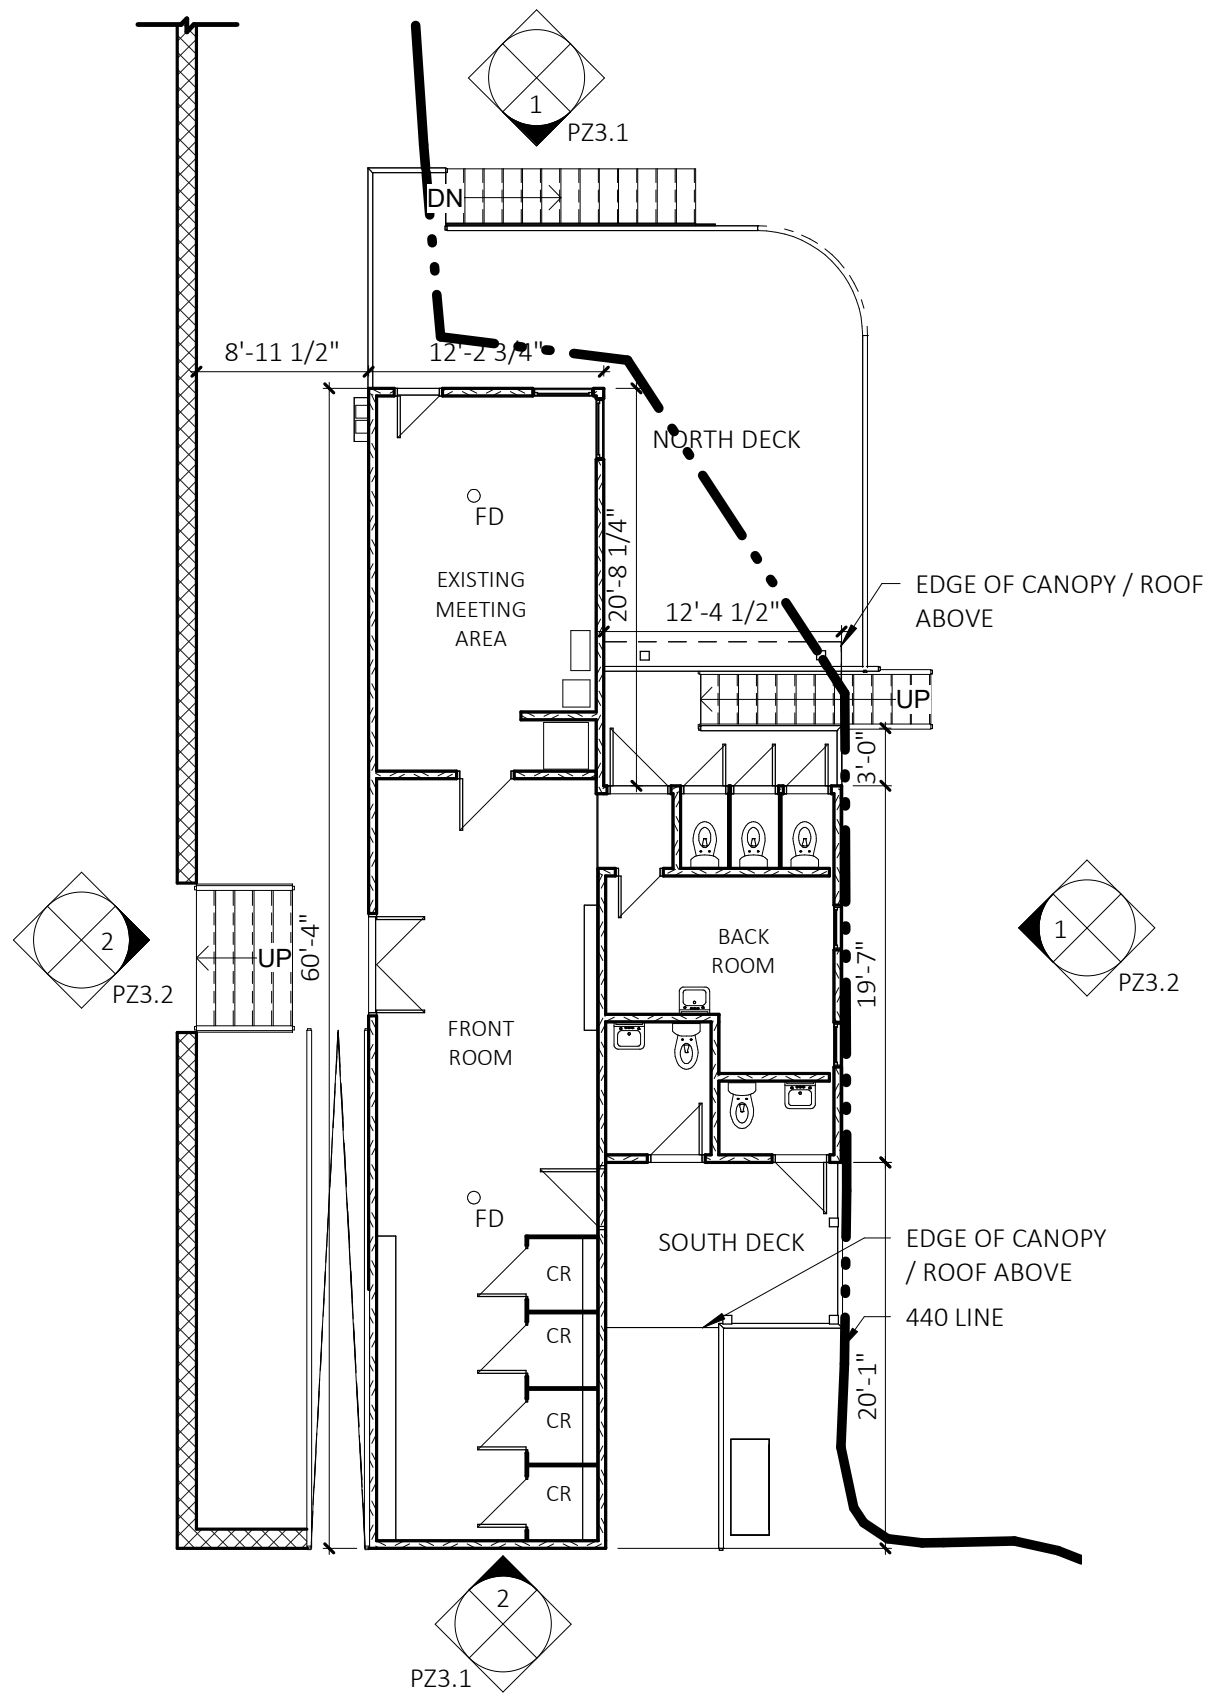

**FIRST FLOOR PLAN**

SCALE: 1" = 10'-0"

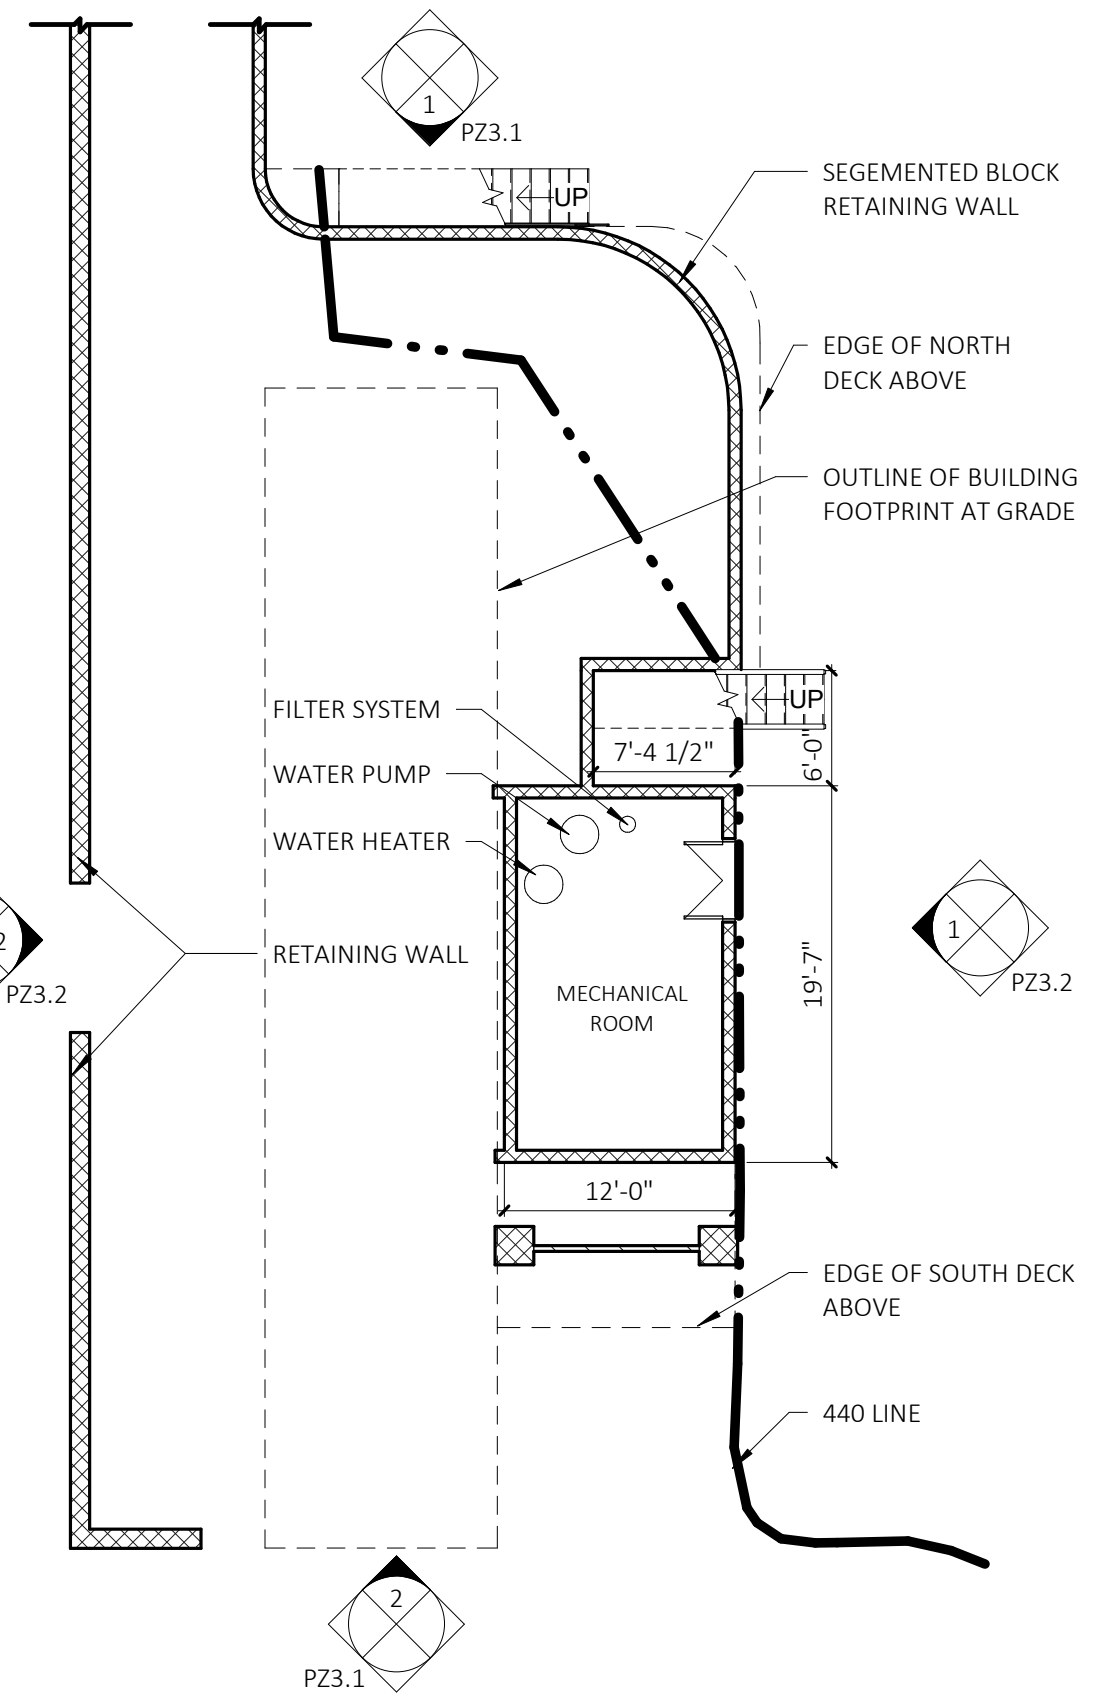

**LOWER LEVEL FLOOR PLAN**

SCALE: 1" = 10'-0"

2

1