




- FIRST FLOOR PLAN GENERAL NOTES:
- 1
  - 2
  - 3
  - 4
  - 5
  - 6
  - 7
  - 8

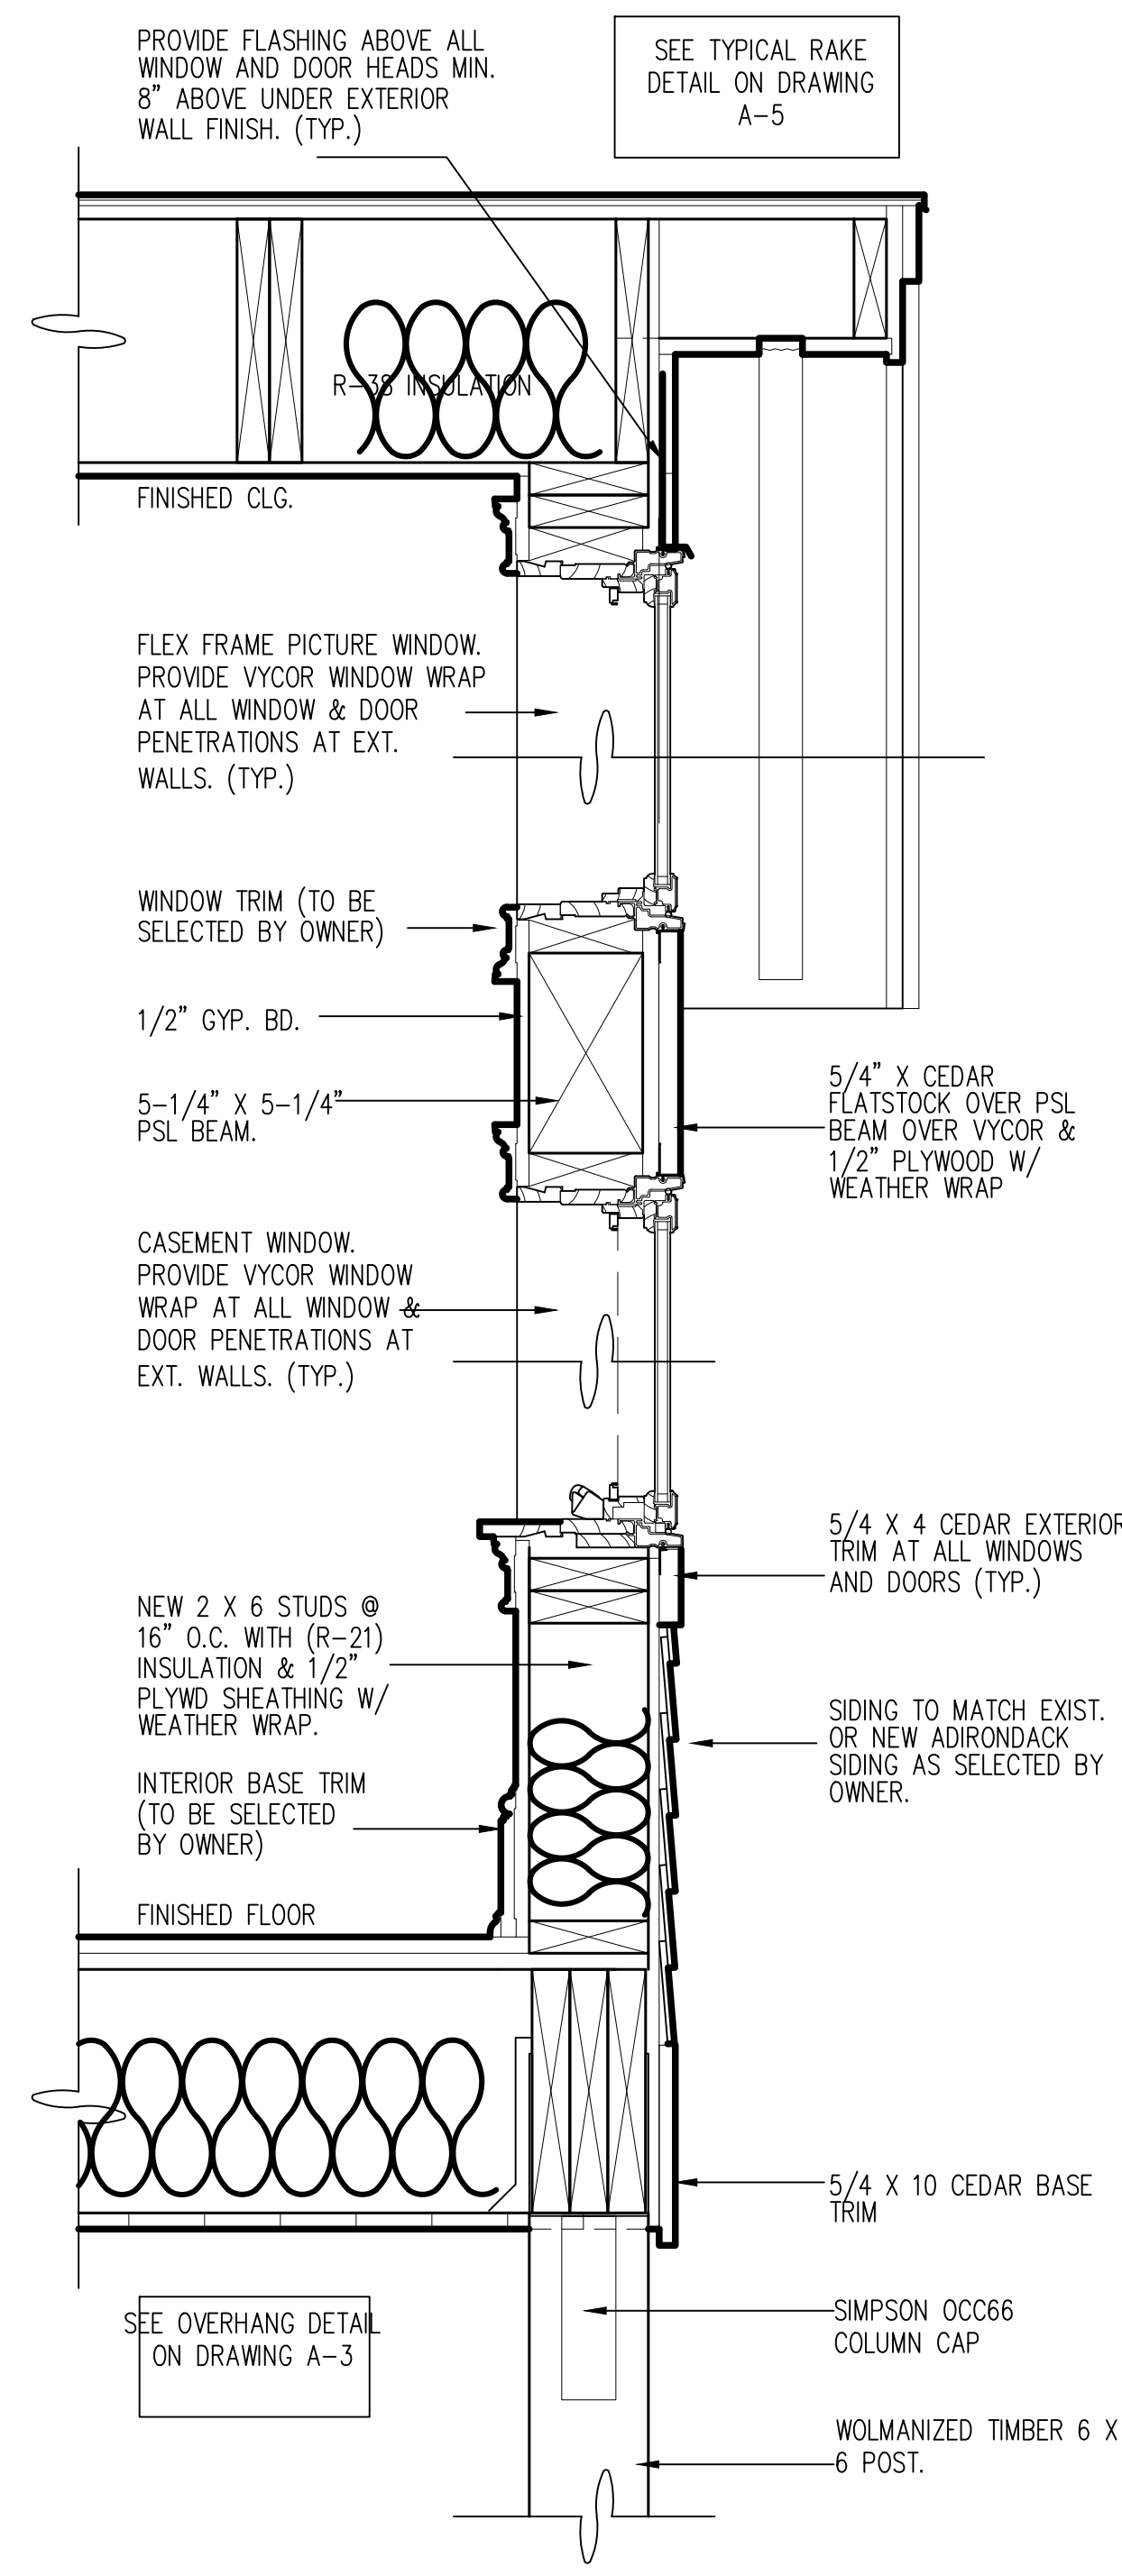

1 WALL / WINDOW SECTION DETAIL  
SCALE: 1-1/2" = 1'-0"

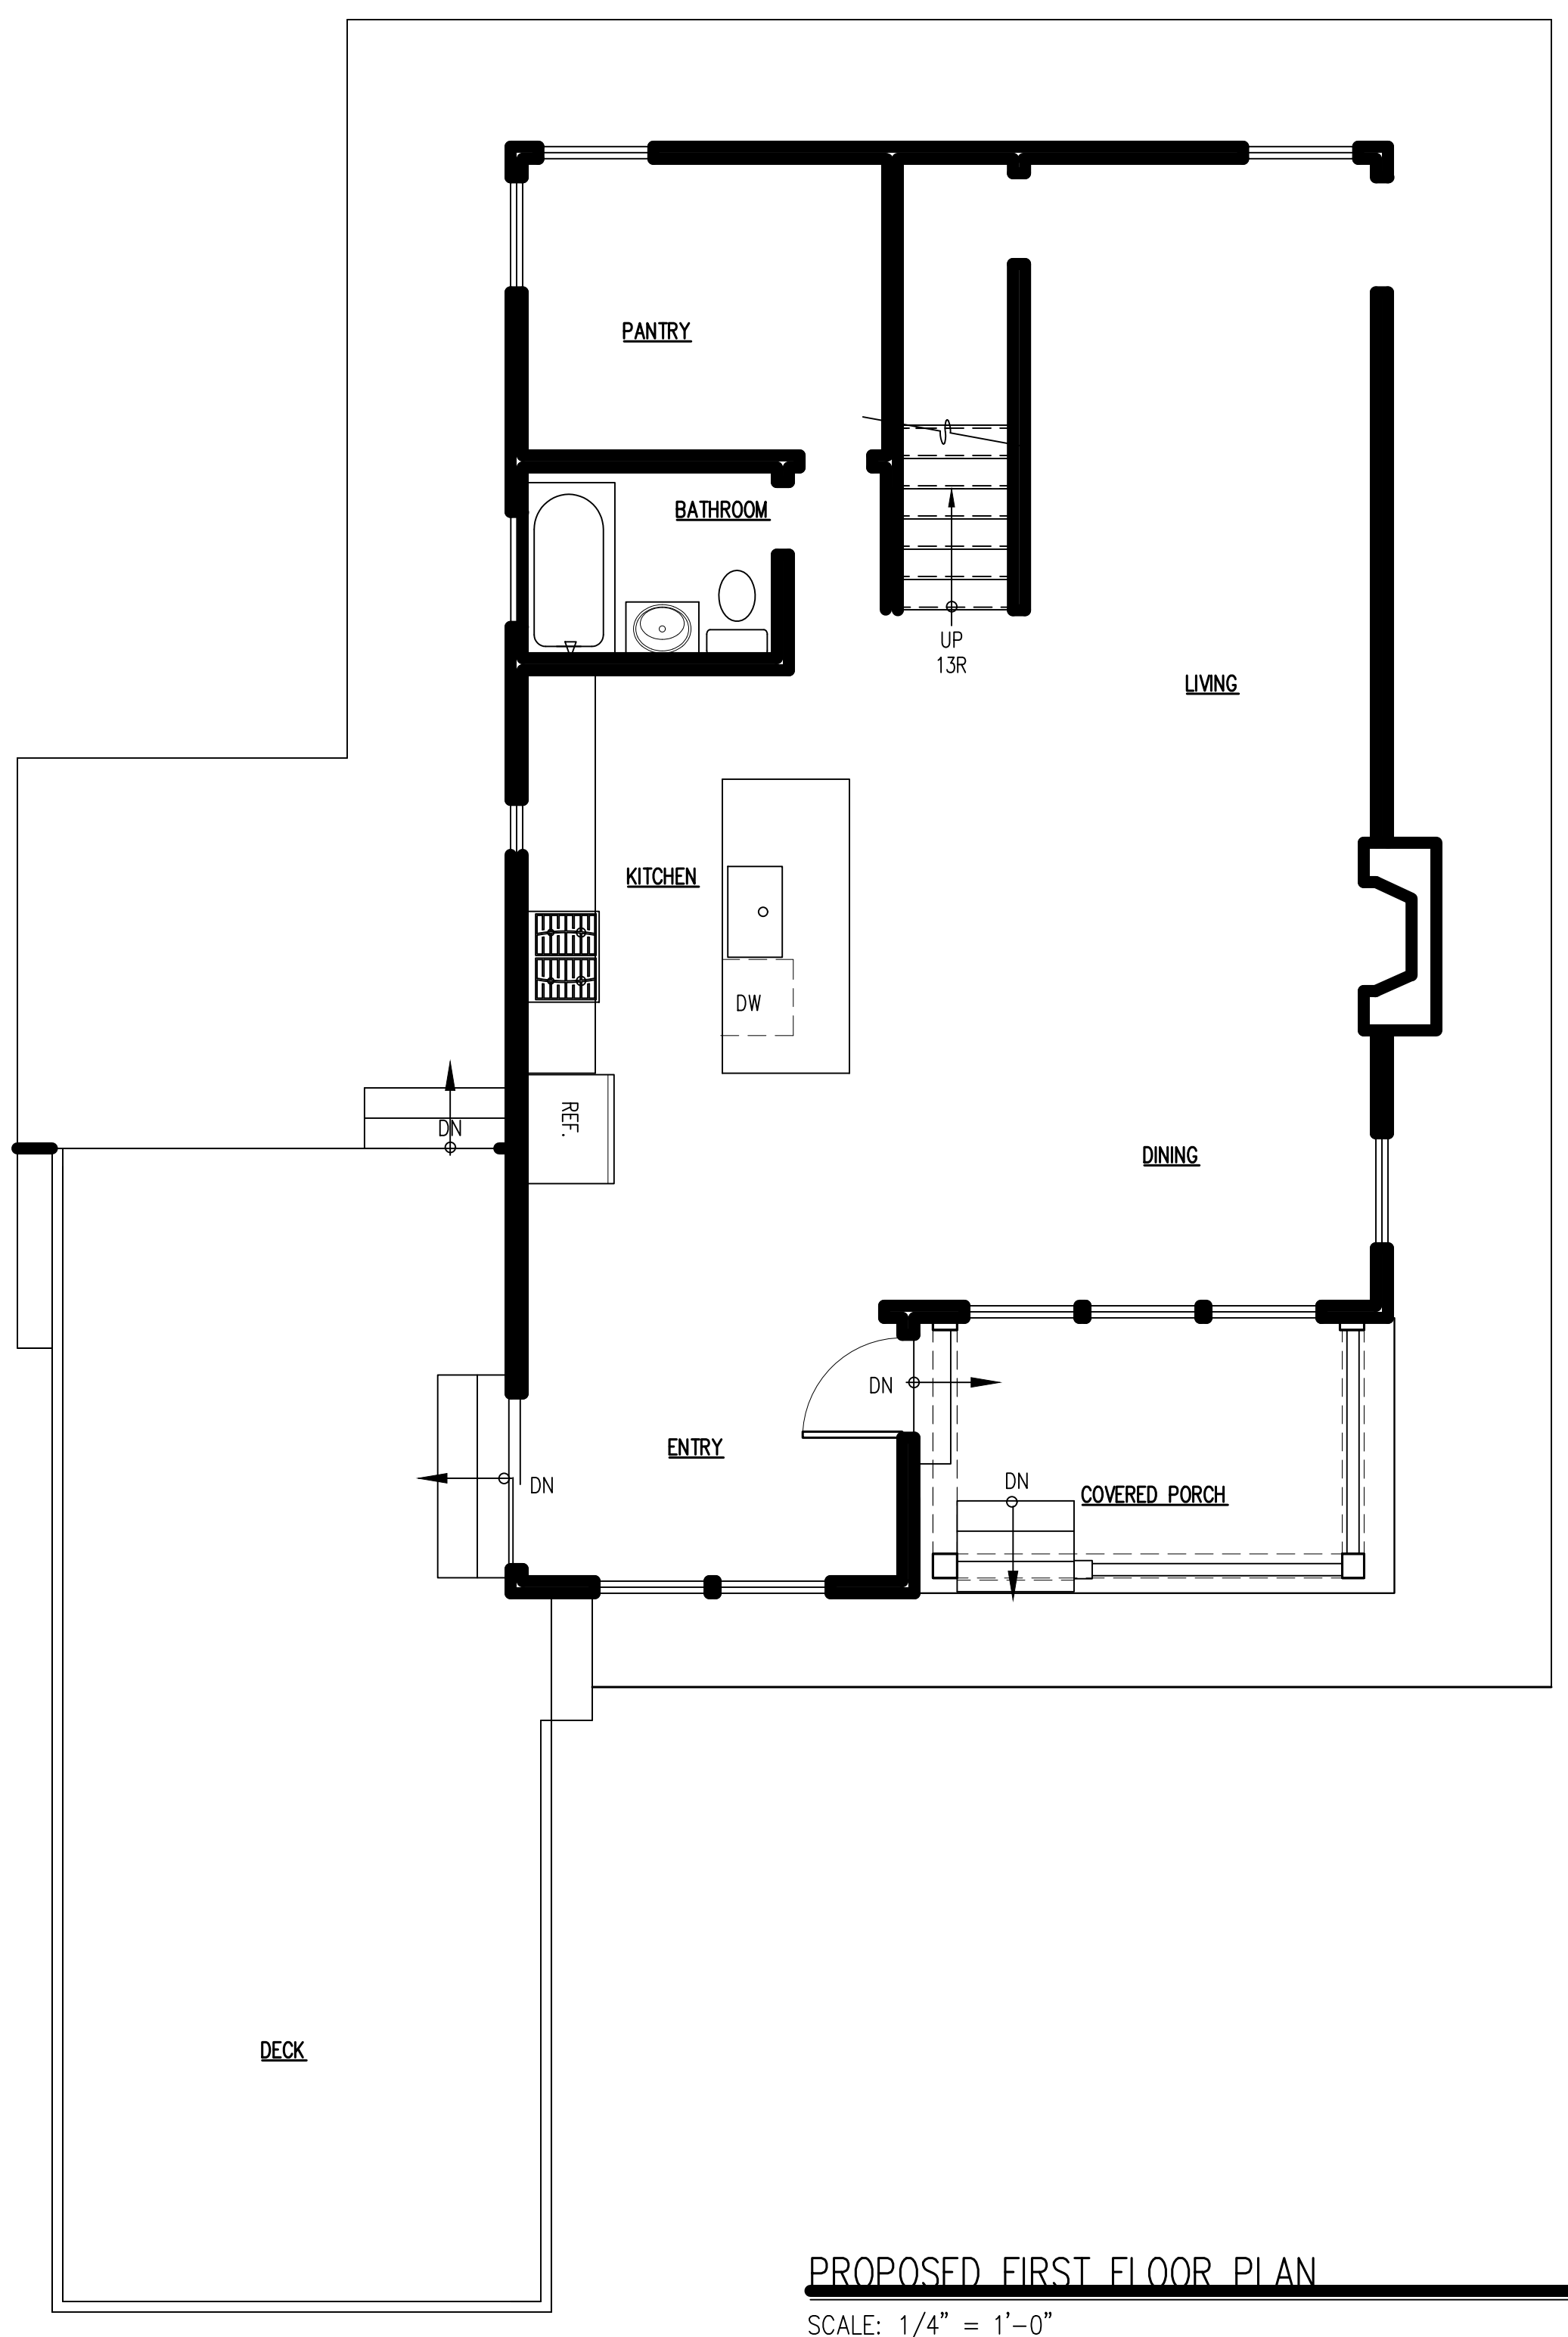

PROPOSED FIRST FLOOR PLAN  
SCALE: 1/4" = 1'-0"

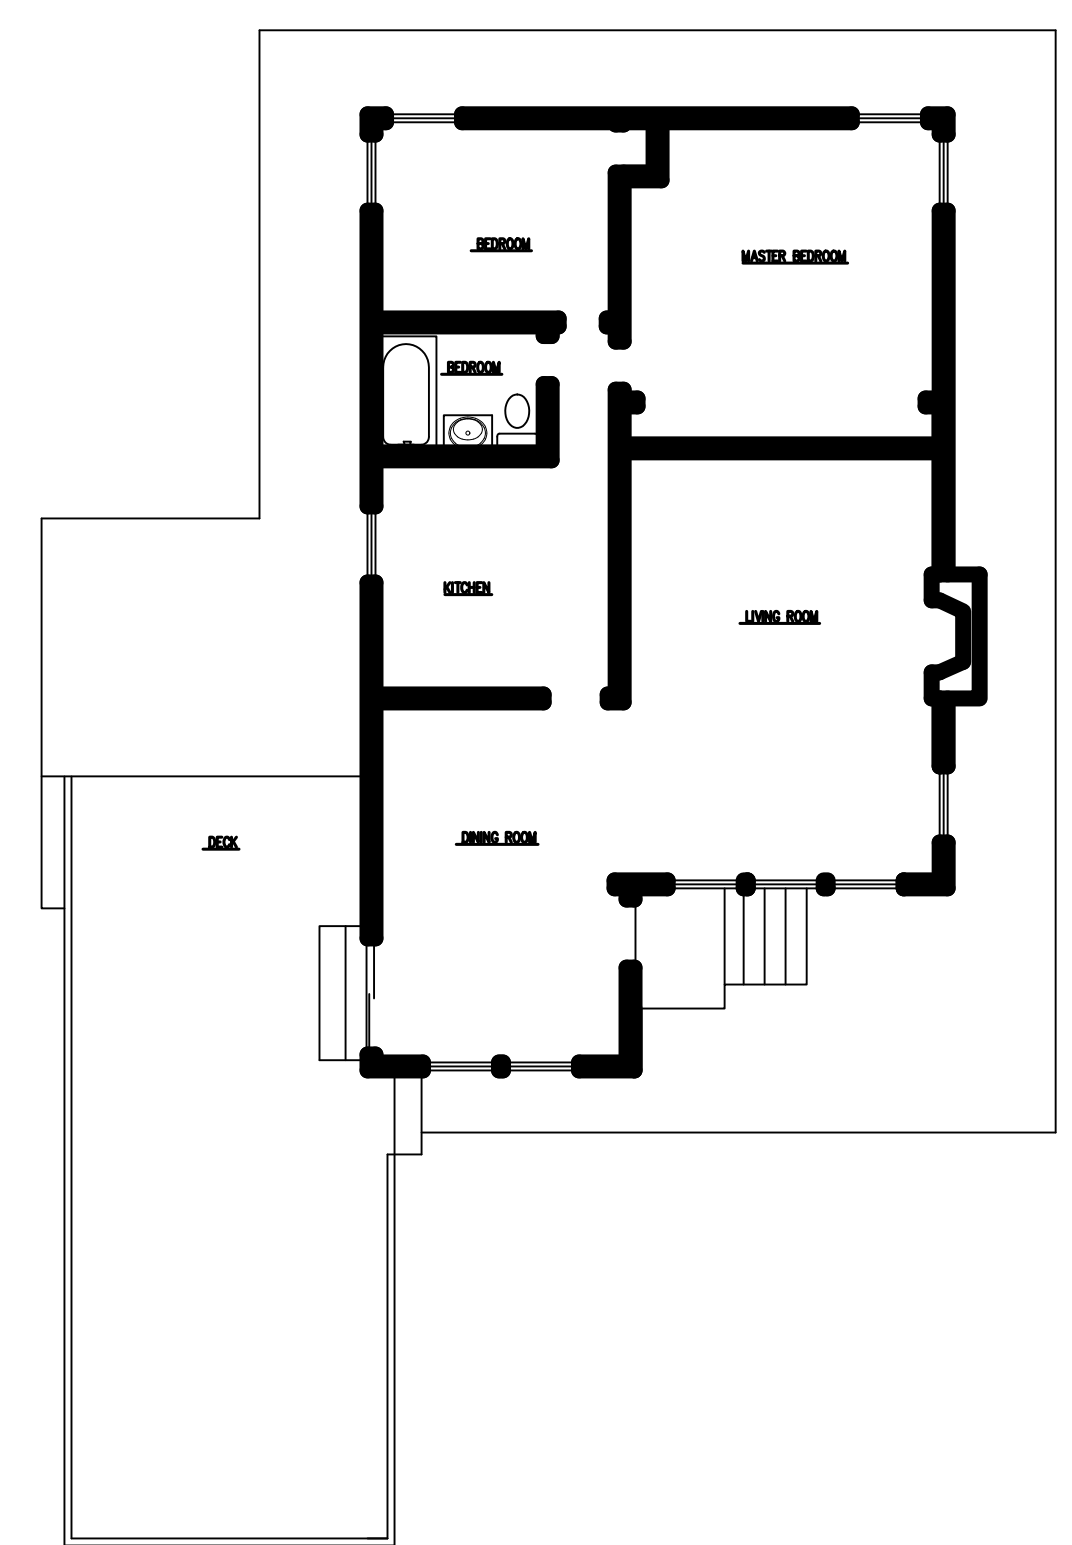

EXISTING FIRST FLOOR PLAN  
SCALE: 1/8" = 1'-0"

NO.	ROOM	FLOOR		WALLS				CEILING		REMARKS
		MATER.	BASE	NORTH	EAST	SOUTH	WEST	MATERIAL	HEIGHT	
1-1	LIVING/ DINING ROOM	TILE	WOOD	GYP. BD./PT	GYP. BD./PT	GYP. BD./PT	GYP. BD./PT	GYP. BD./PT	---	---
1-2	ENTRY/ MUDROOM	TILE	WOOD	GYP. BD./PT	GYP. BD./PT	GYP. BD./PT	GYP. BD./PT	GYP. BD./PT	---	---
1-3	BEDROOM #1	WOOD	WOOD	GYP. BD./PT	GYP. BD./PT	GYP. BD./PT	GYP. BD./PT	GYP. BD./PT	---	---
1-4	BEDROOM #2	WOOD	WOOD	GYP. BD./PT	GYP. BD./PT	GYP. BD./PT	GYP. BD./PT	GYP. BD./PT	---	---
1-5	BATHROOM #1	TILE	WOOD	GYP. BD./PT	GYP. BD./PT	GYP. BD./PT	GYP. BD./PT	GYP. BD./PT	---	---
1-6	OFFICE	WOOD	WOOD	GYP. BD./PT	GYP. BD./PT	EXIST./PT	EXIST./PT	GYP. BD./PT	---	---
1-7	LOFT	WOOD	WOOD	GYP. BD./PT	GYP. BD./PT	GYP. BD./PT	GYP. BD./PT	GYP. BD./PT	---	---
1-8	GARAGE	EXIST.	EXIST.	EXIST.	EXIST.	EXIST.	EXIST.	EXIST.	---	---
1-9	BATHROOM #2	TILE	WOOD	GYP. BD./PT	GYP. BD./PT	GYP. BD./PT	GYP. BD./PT	GYP. BD./PT	---	---
1-10	KITCHEN	WOOD	EXIST.	EXIST.	---	---	---	EXIST.	EXIST.	---
1-11	SCREEN PORCH	WOOD	WOOD	SCREEN	SCREEN	WOOD	SCREEN	WOOD	---	---
1-12	PANTRY	WOOD	EXIST.	EXIST.	EXIST.	EXIST.	EXIST.	EXIST.	EXIST.	---

LEGEND:  
 TILE - CERAMIC TILE  
 WOOD - HARDWOOD FLOORING  
 CRPT. - CARPET  
 GYP. BD. / PT. - 5/8" GYPSUM BOARD PAINTED.  
 W.P. GYP. BD. / PT. - PAINTED WATER PROOF GREEN BOARD  
 EXIST. / PT. - EXISTING WALL TO BE CLEANED ANF REPAINTED.


SCHEMATIC STRUCTURAL DRAWING - PART ROOF FRAMING  
SCALE: 1/8" = 1'-0"

ISSUE DATES:	ADDITIONS & ALTERATIONS TO EXISTING RESIDENCE for: MICHAEL SEDLAK 18 LAKE DRIVE NORTH, NEW FAIRFIELD, CT	
	FIRST FLOOR PLAN, FINISH SCHEDULE & DETAILS SCALE: AS NOTED	
	DRAWN BY: CCC CHECKED BY: CCC DRAWING NO.:	
	 <b>CAREN CARPENTER ARCHITECT</b> 2 ELWELL ROAD, NEW FAIRFIELD, CT 06812 TEL: (203) 648-0375 EMAIL: carencarpenter@gmail.com	
	A-2	


PRODUCED BY AN AUTODESK STUDENT VERSION

PRODUCED BY AN AUTODESK STUDENT VERSION

FILE NAME:  
PLOT SCALE:

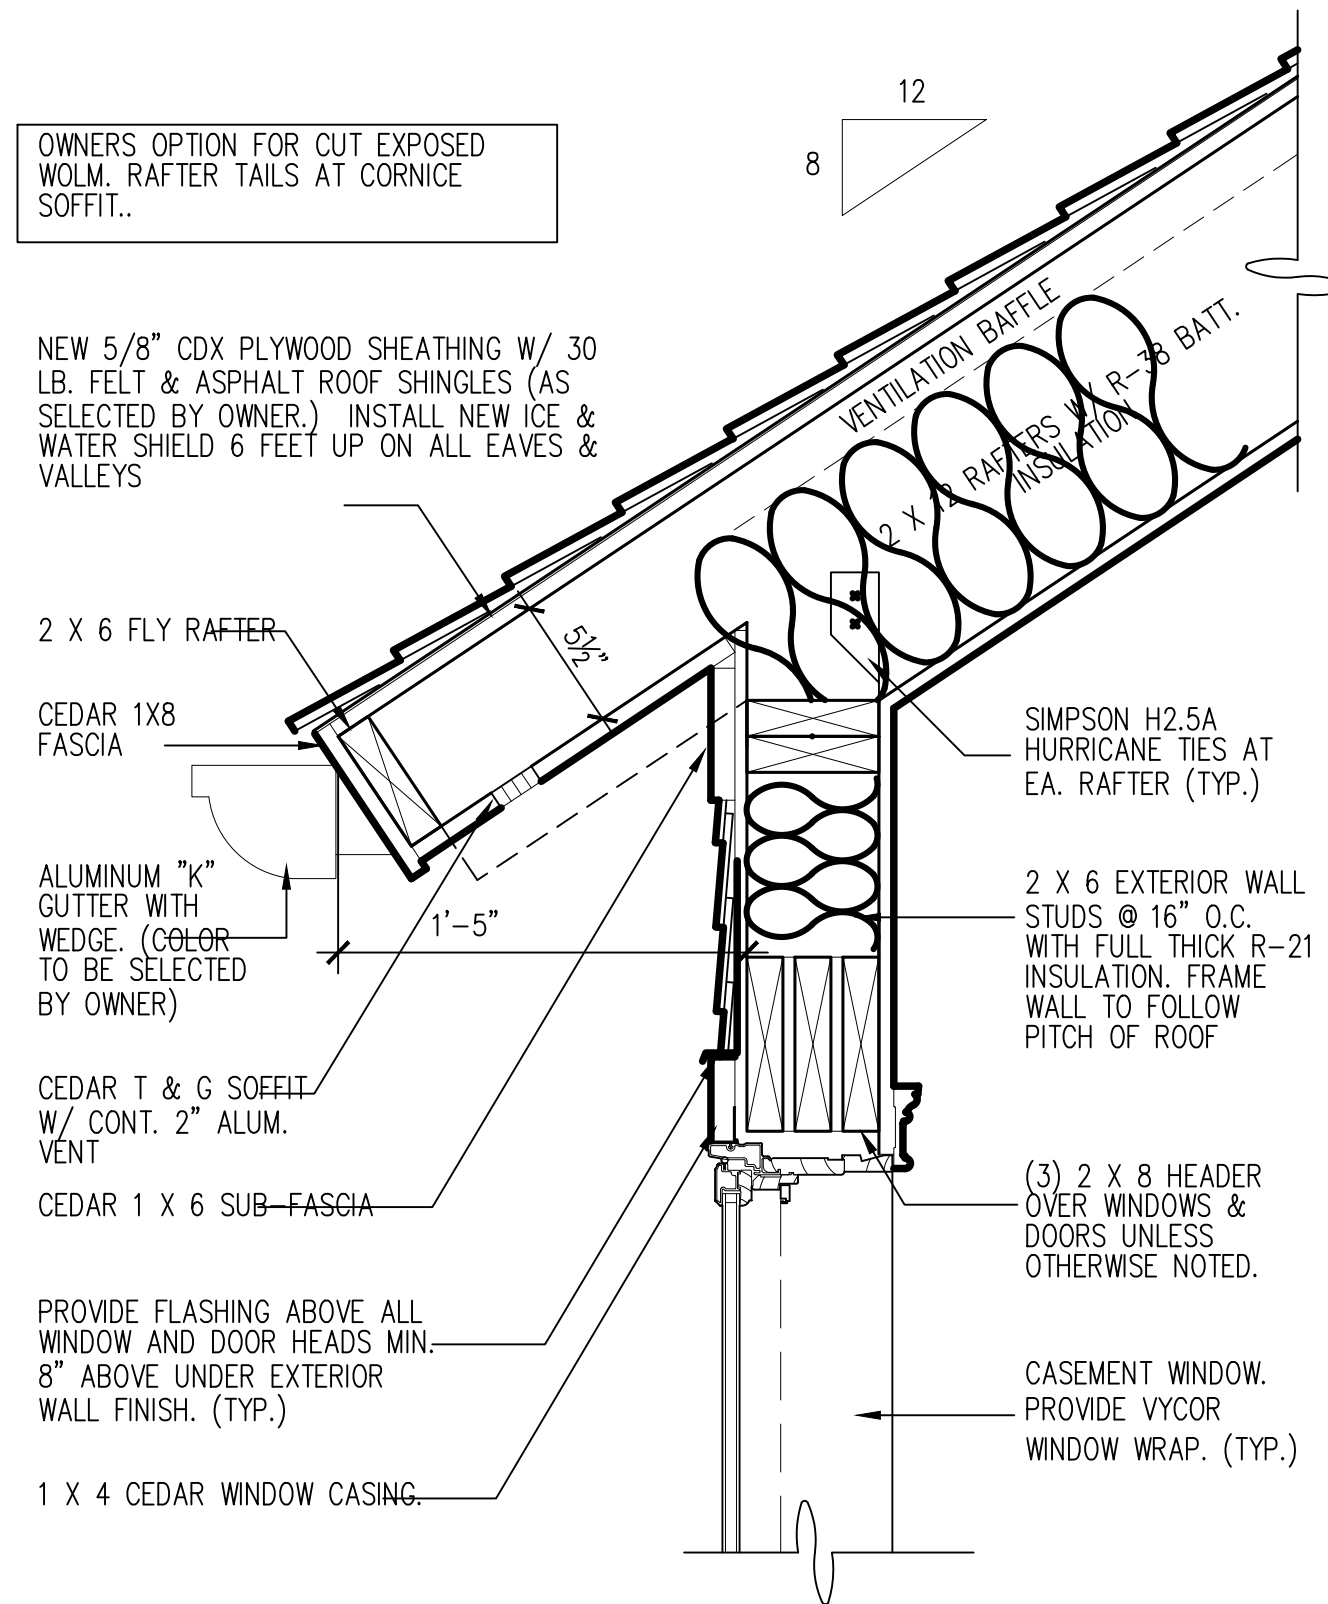


1 TYPICAL CORNICE DETAIL  
SCALE: 1-1/2" = 1'-0"

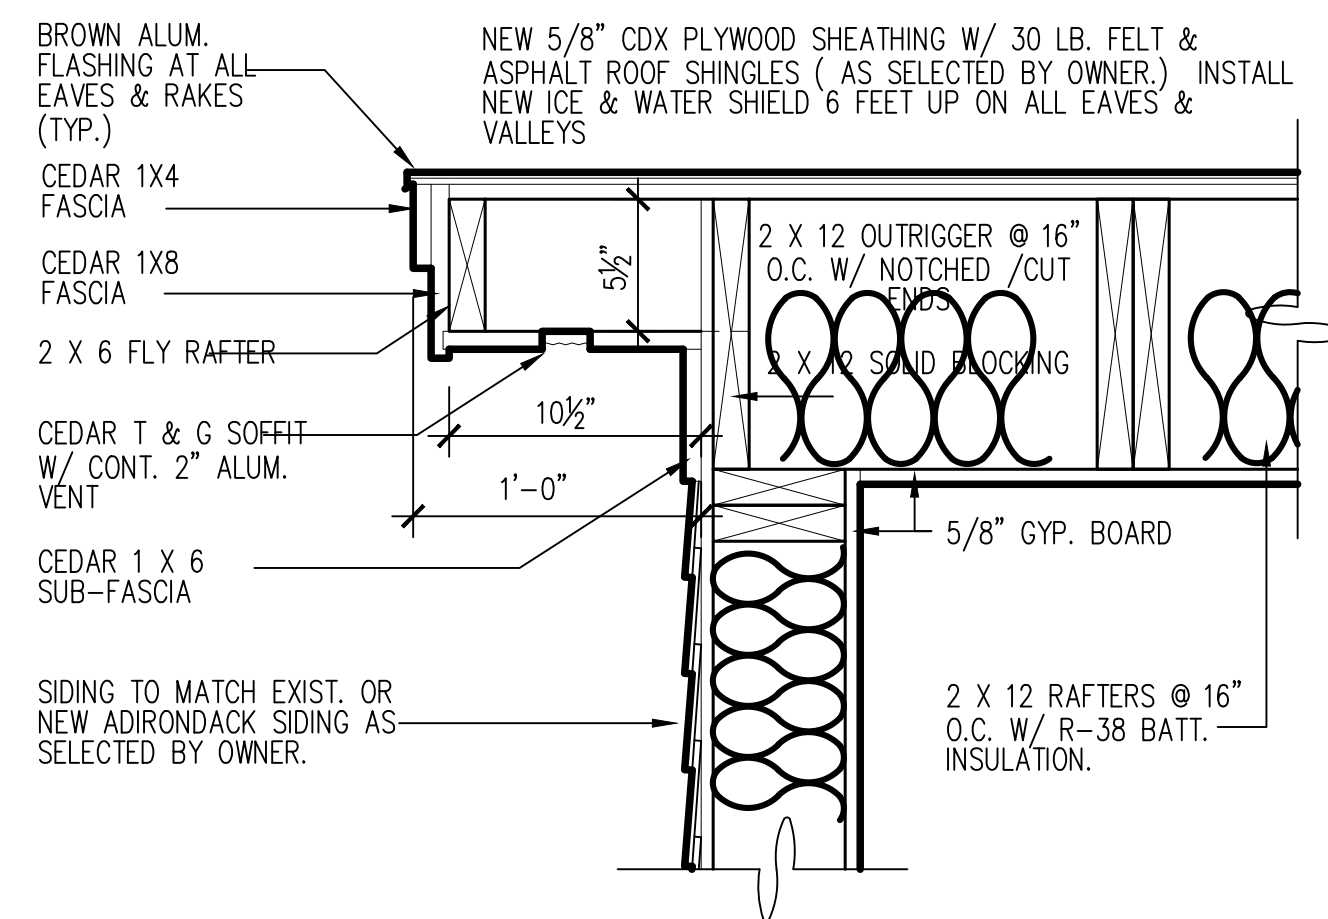


2 TYPICAL RAKE DETAIL  
SCALE: 1-1/2" = 1'-0"

3 PORCH ROOF CANOPY SECTION DETAIL  
SCALE: 1" = 1'-0"

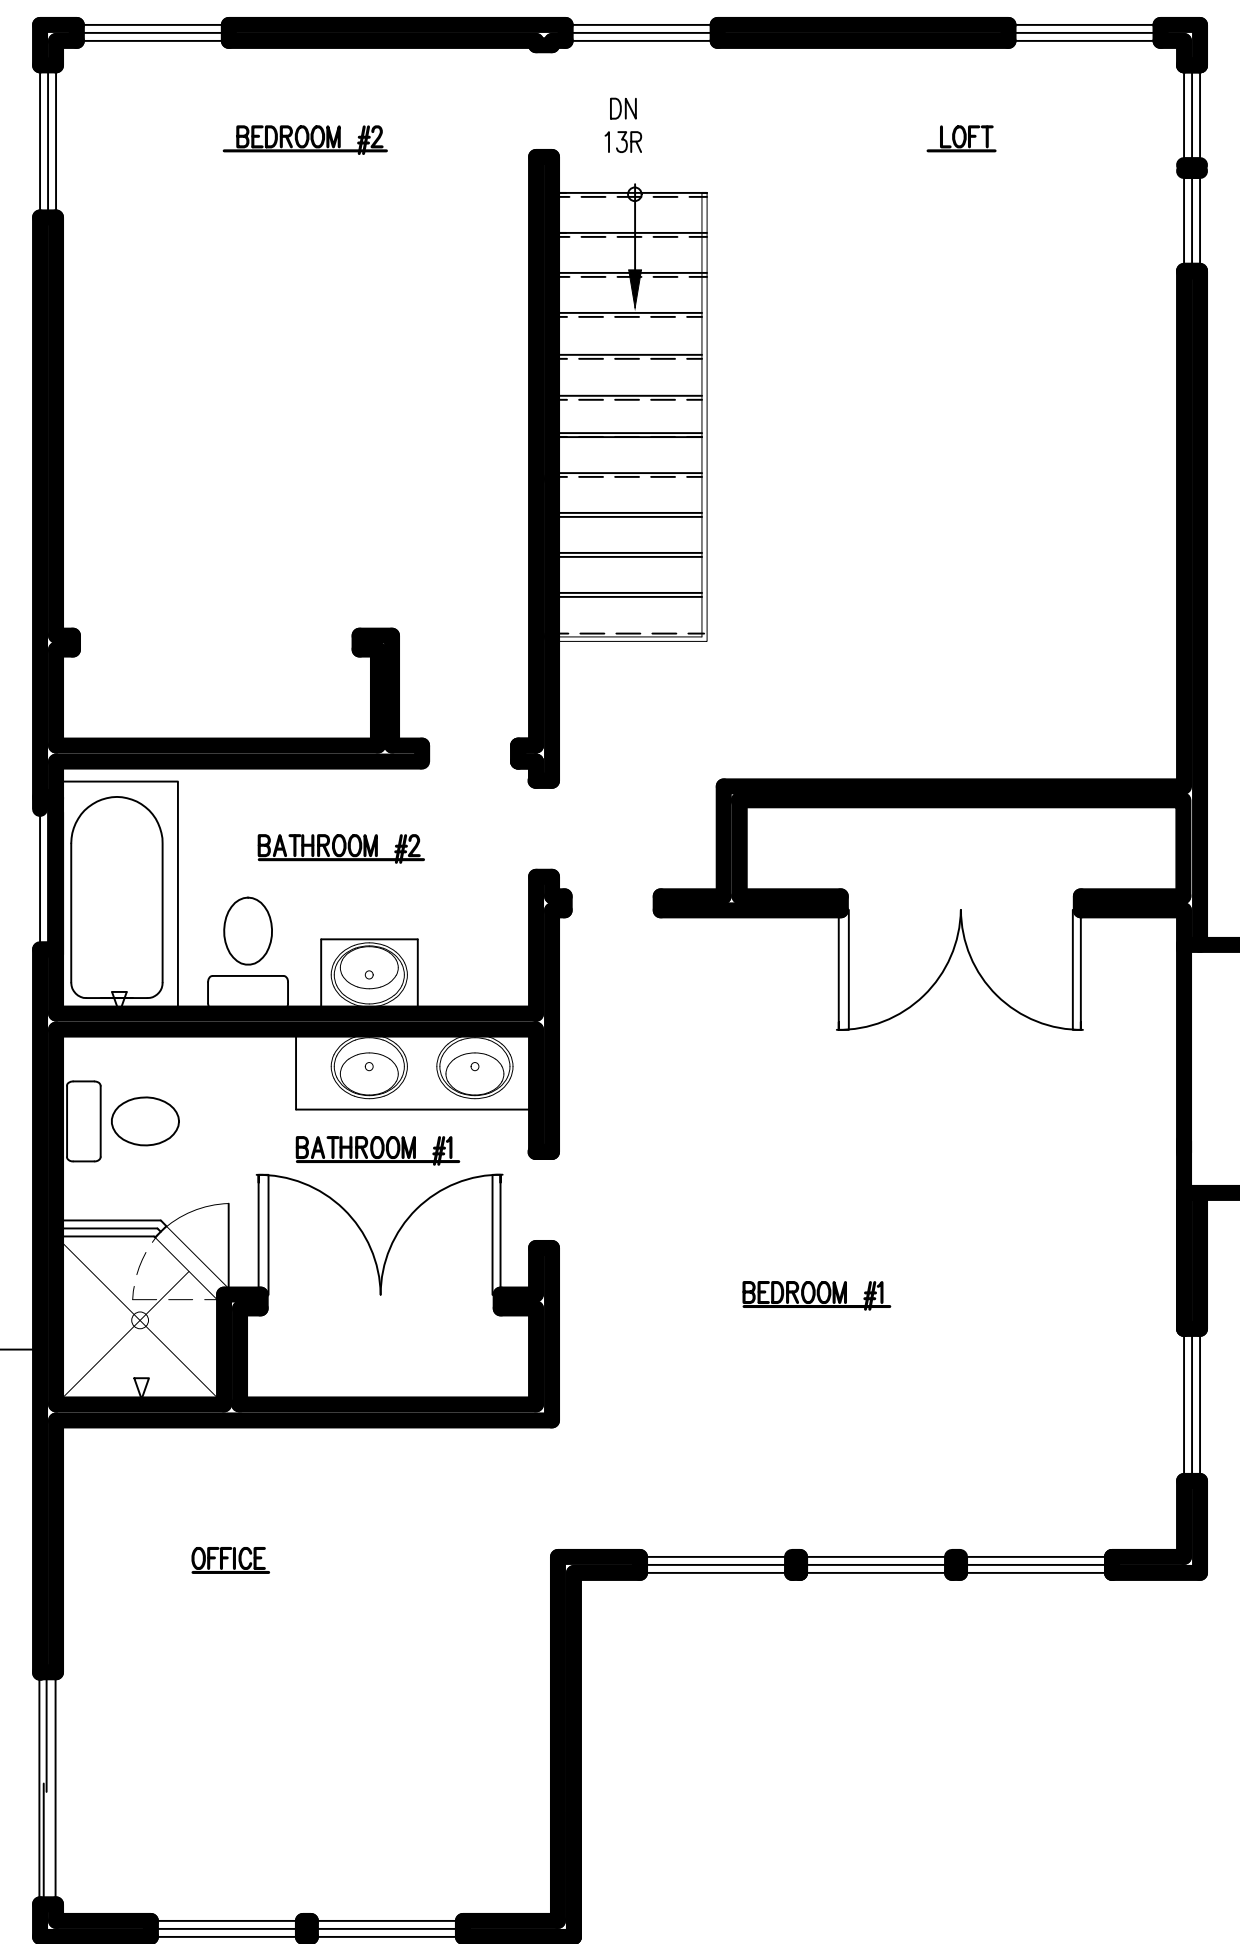

UPPER LEVEL FLOOR PLAN  
SCALE: 1/4" = 1'-0"

DECK BELOW

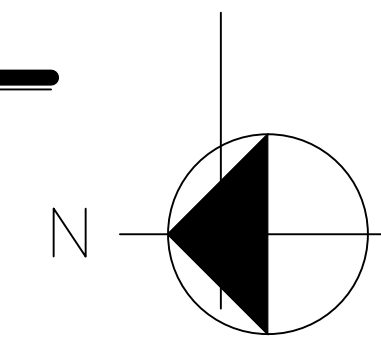


SIMPSON LSTA COL. STRAPS UNDER PLYWOOD FROM RAFTER TO RAFTER W/ 24" OVERLAP (TYP.) @ ALL RAFTERS.

D:\Users\Neil Despa\judo\Dropbox\Files\Work\Paole\Simpson LSTA36.gif

EXISTING ROOF PLAN  
SCALE: 1/8" = 1'-0"

PROPOSED ROOF PLAN  
SCALE: 1/8" = 1'-0"

ISSUE DATES:	ADDITIONS & ALTERATIONS TO EXISTING RESIDENCE for: MICHAEL SEDLAK 18 LAKE DRIVE NORTH, NEW FAIRFIELD, CT		DRAWN BY: CCC
	ROOF PLAN & DETAILS SCALE: AS NOTED		CHECKED BY: CCC
	 <b>CAREN CARPENTER ARCHITECT</b> 2 ELWELL ROAD, NEW FAIRFIELD, CT 06812 TEL: (203) 648-0375 EMAIL: carencarpenter@gmail.com		DRAWING NO.:
			A-3

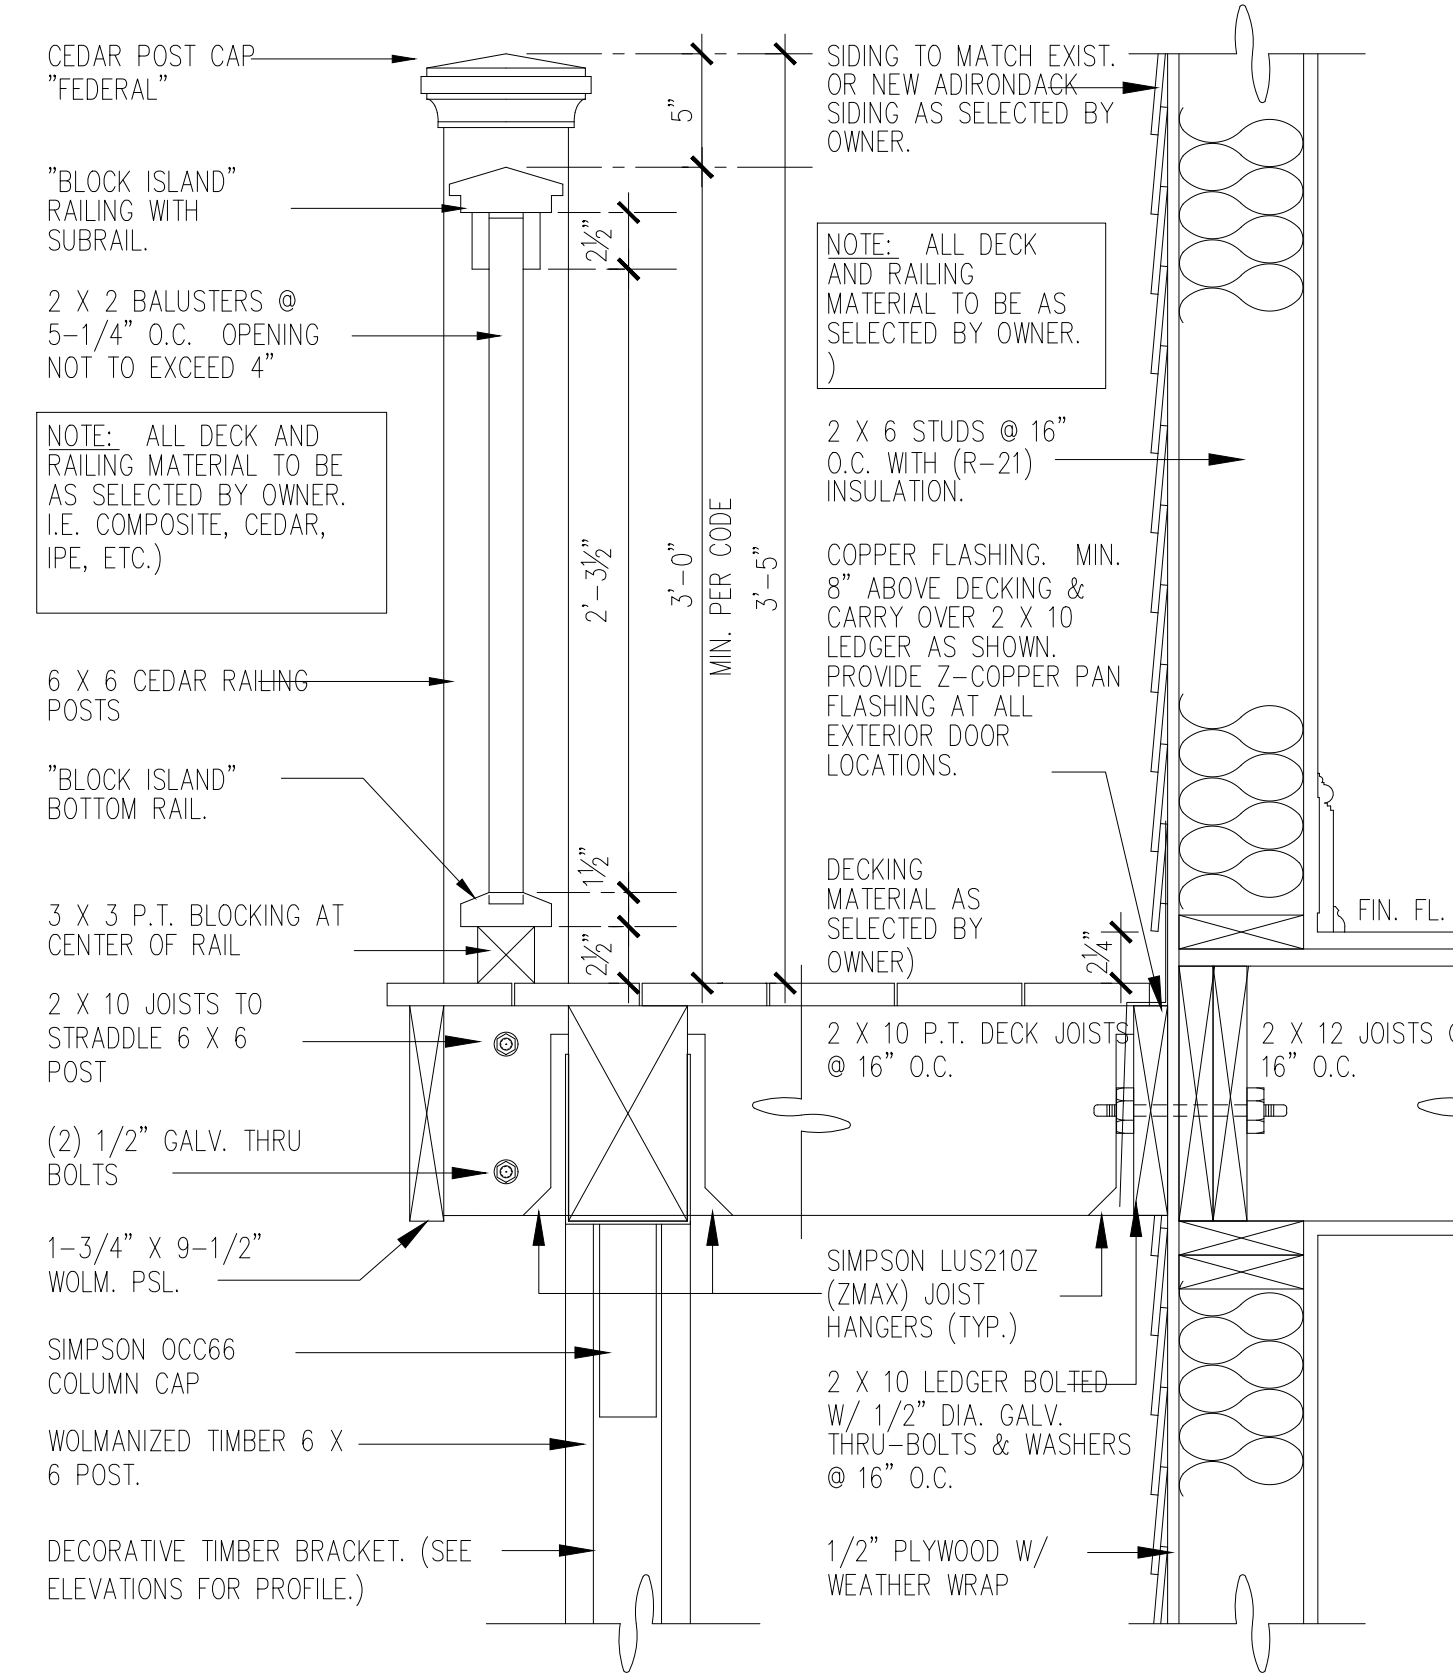


1 TYPICAL DECK DETAIL  
SCALE: 1-1/2" = 1'-0"




PROPOSED FRONT (WEST) ELEVATION  
SCALE: 1/4" = 1'-0"


2 DECK PIER FOUNDATION DETAIL  
SCALE: 1/2" = 1'-0"

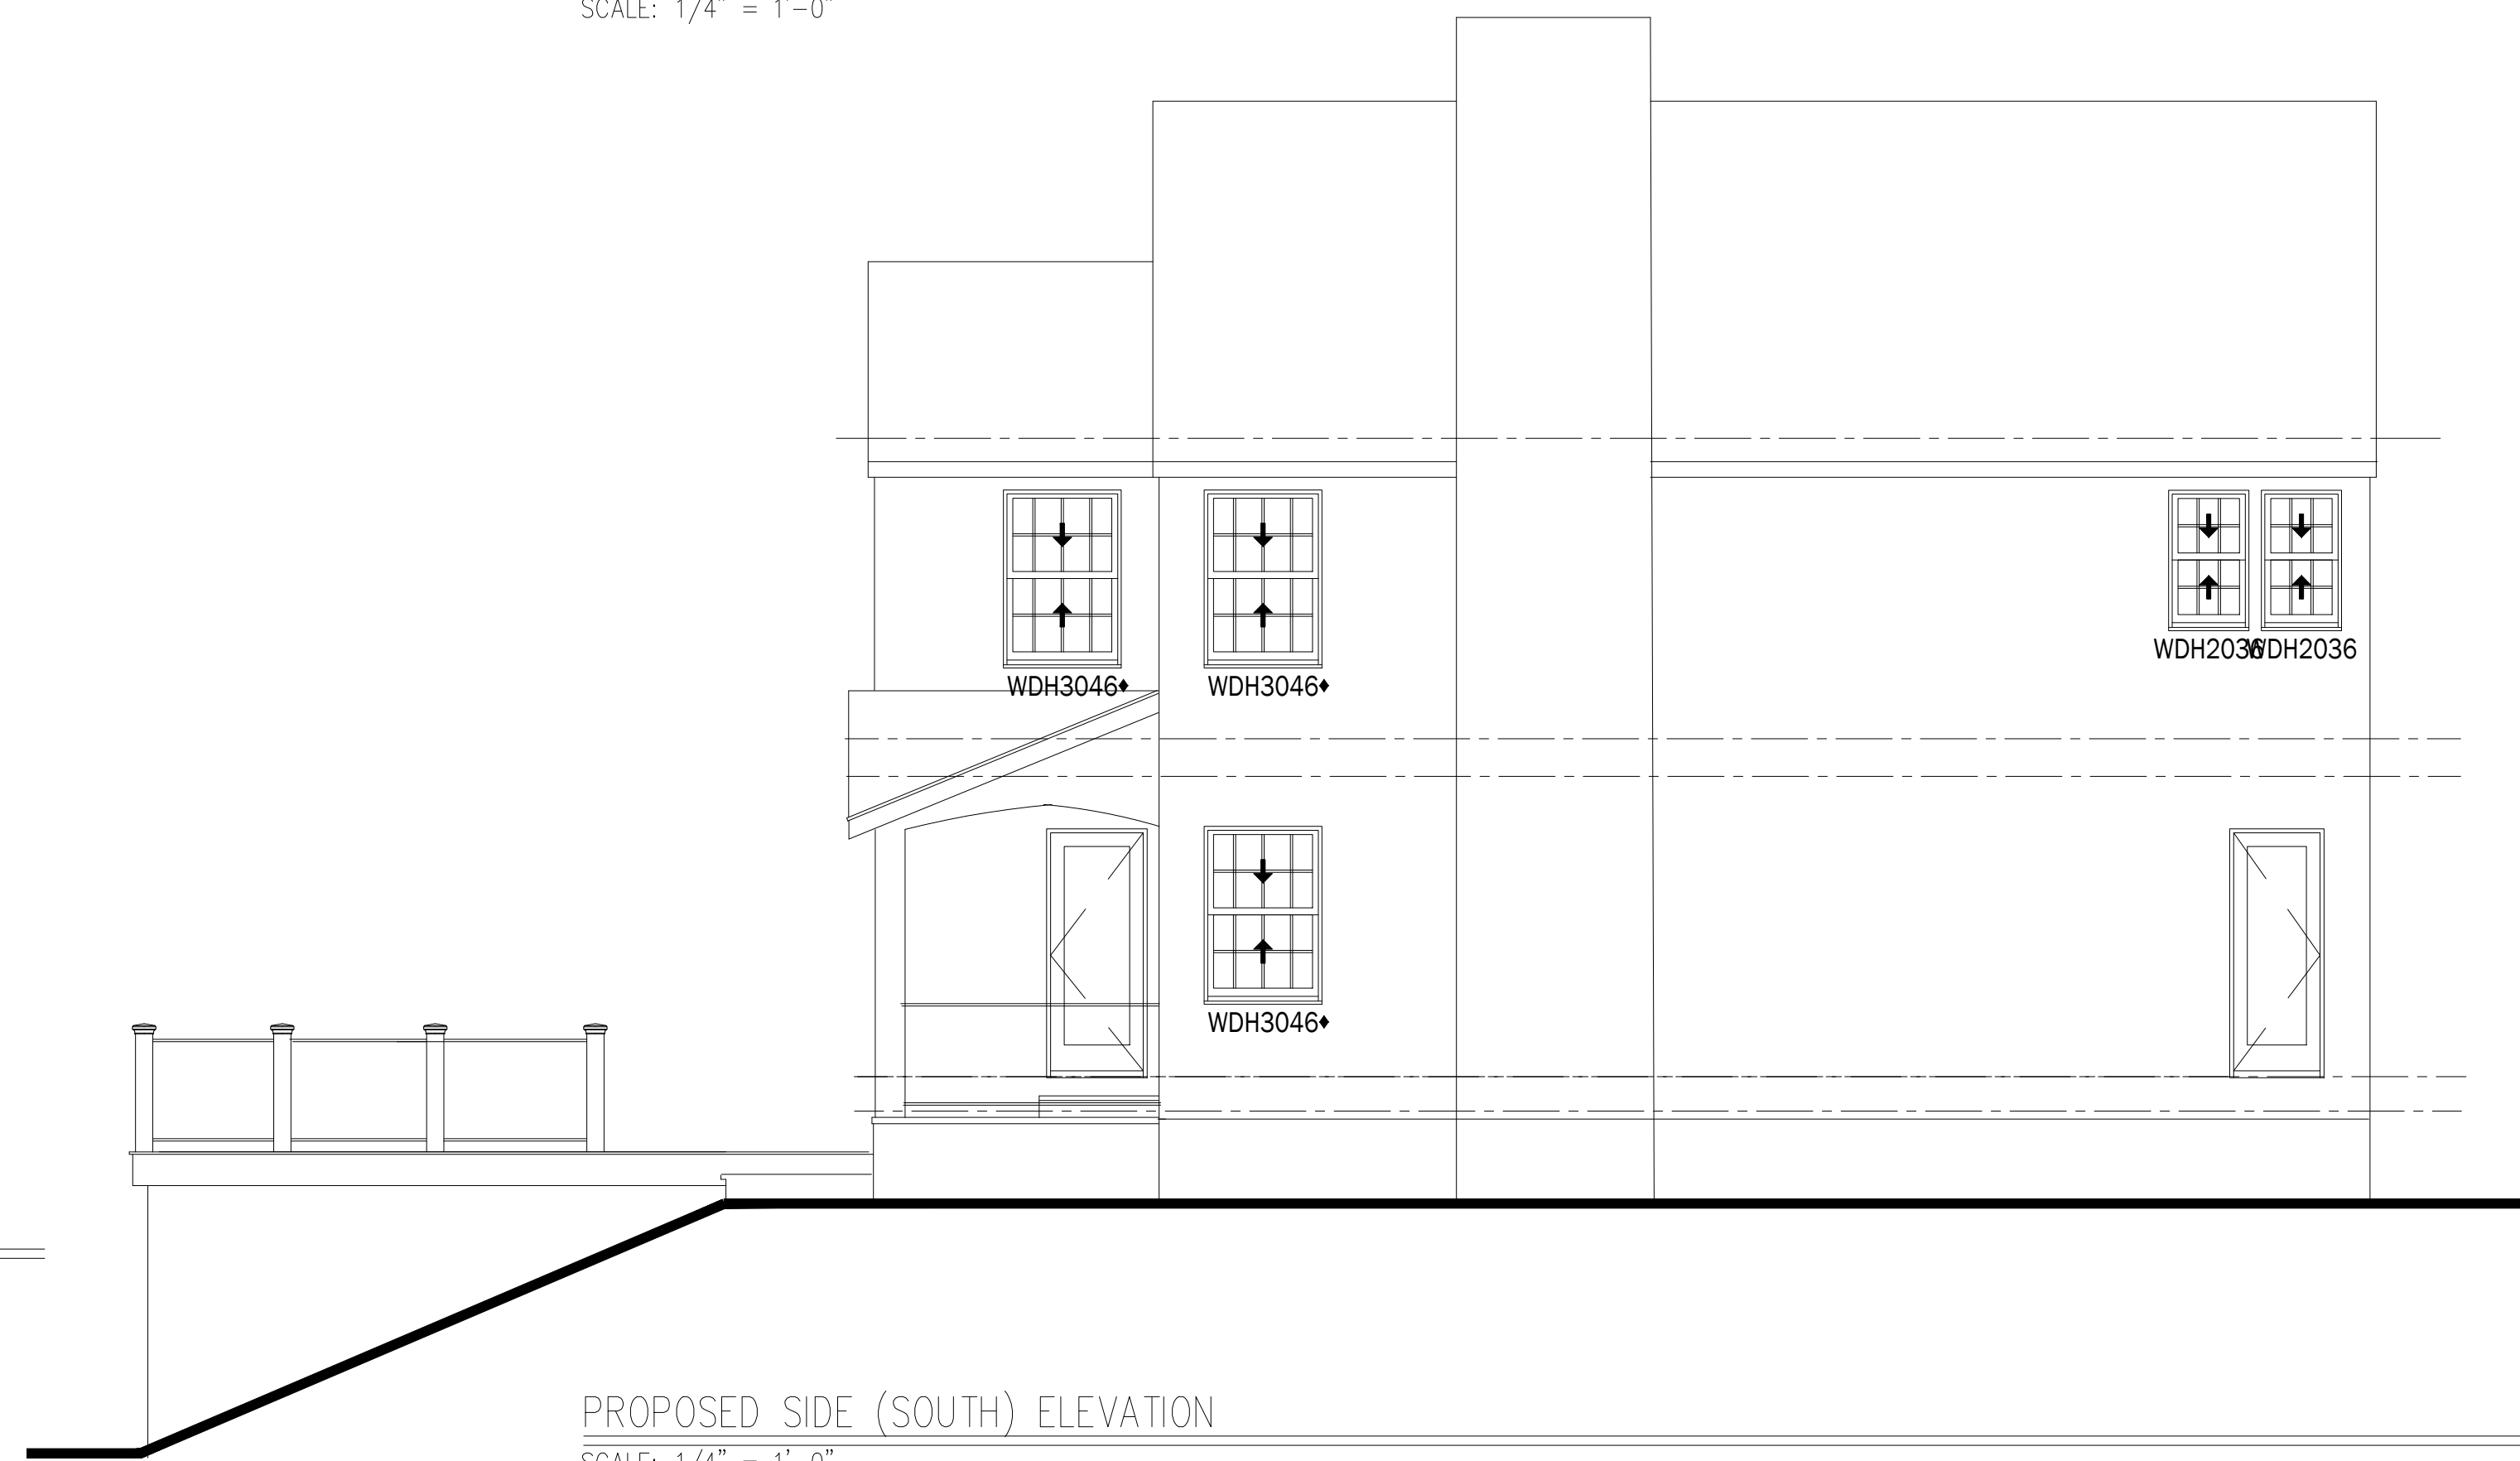


PROPOSED SIDE (SOUTH) ELEVATION  
SCALE: 1/4" = 1'-0"

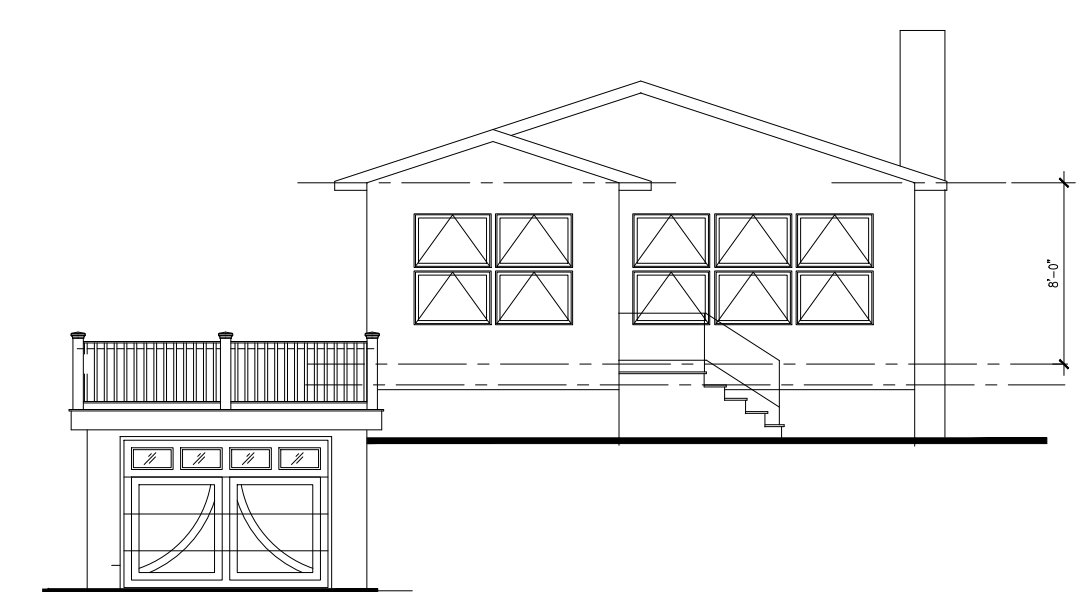

EXISTING FRONT (WEST) ELEVATION  
SCALE: 1/8" = 1'-0"




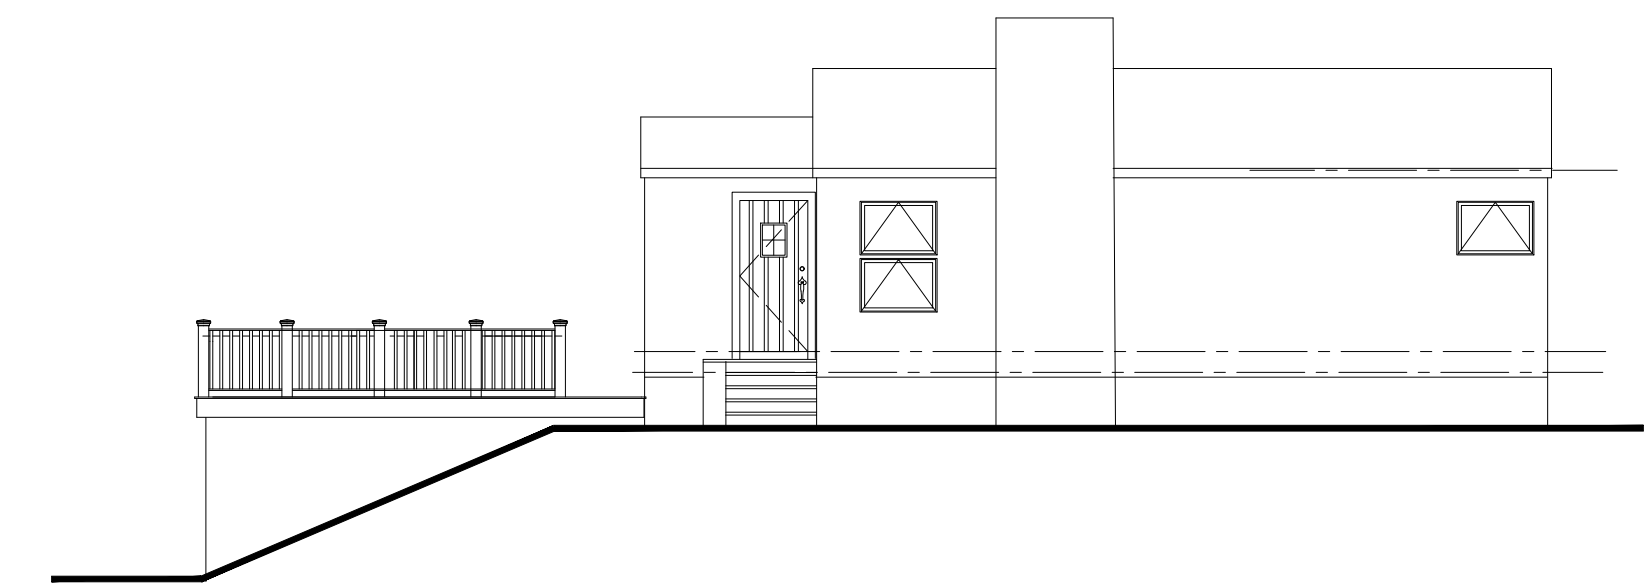


EXISTING SIDE (SOUTH) ELEVATION  
SCALE: 1/8" = 1'-0"

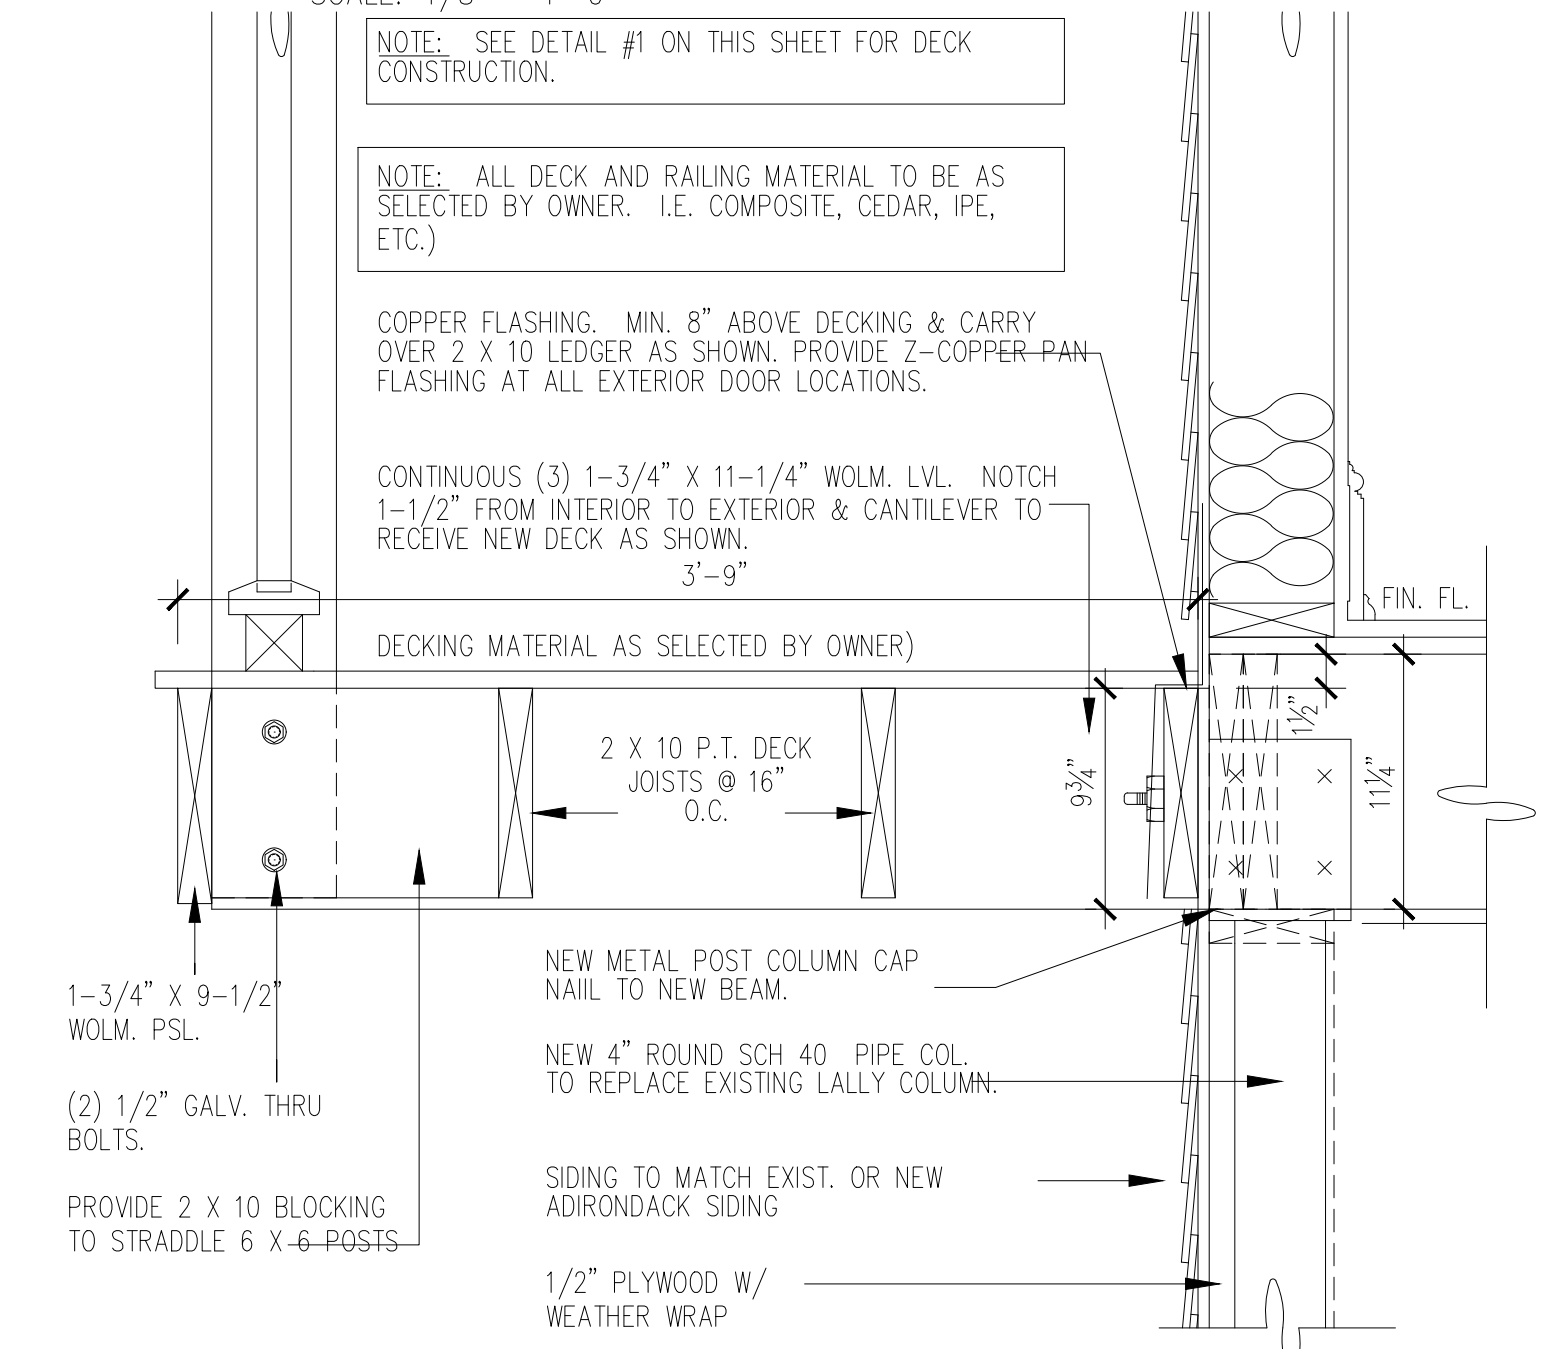

3 DECK & CONTINUOUS BEAM DETAIL  
SCALE: 1-1/2" = 1'-0"

ISSUE DATES:	ADDITIONS & ALTERATIONS TO EXISTING RESIDENCE for: MICHAEL SEDLAK 18 LAKE DRIVE NORTH, NEW FAIRFIELD, CT	
	EXTERIOR ELEVATIONS & DECK DETAILS SCALE: AS NOTED	DRAWN BY: CCC CHECKED BY: CCC
	<b>CAREN CARPENTER</b> ARCHITECT 2 ELWELL ROAD, NEW FAIRFIELD, NY 06812 TEL: (203) 648-0375 EMAIL: carencarpenter@gmail.com	DRAWING NO.: <b>A-4</b>

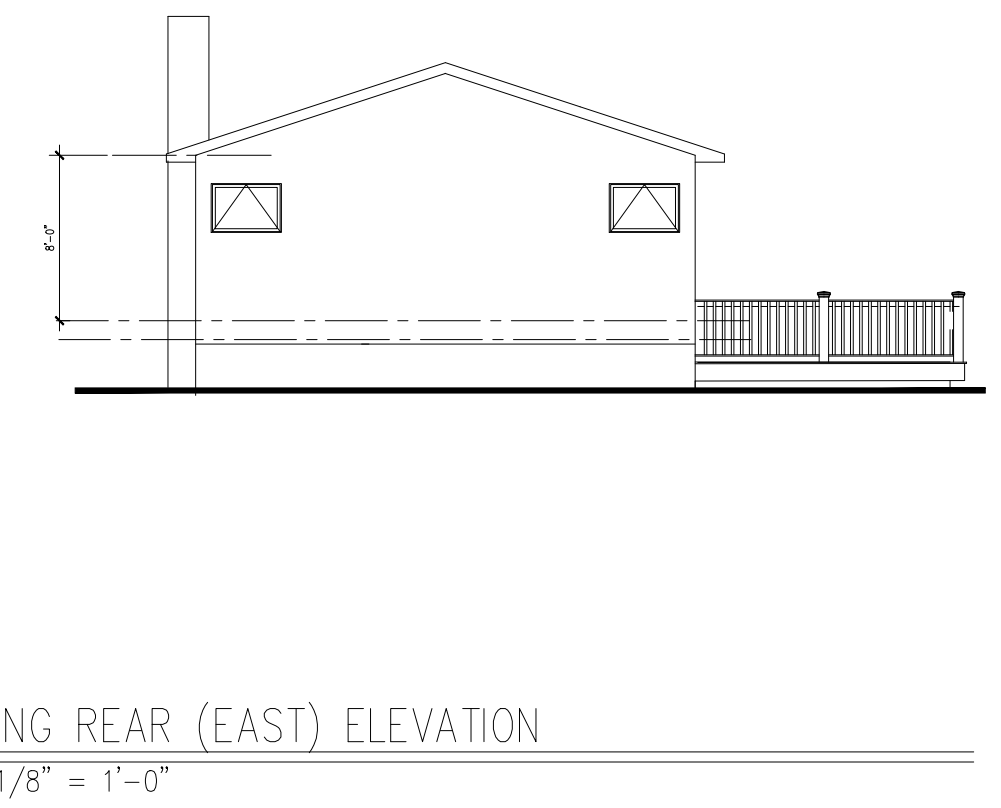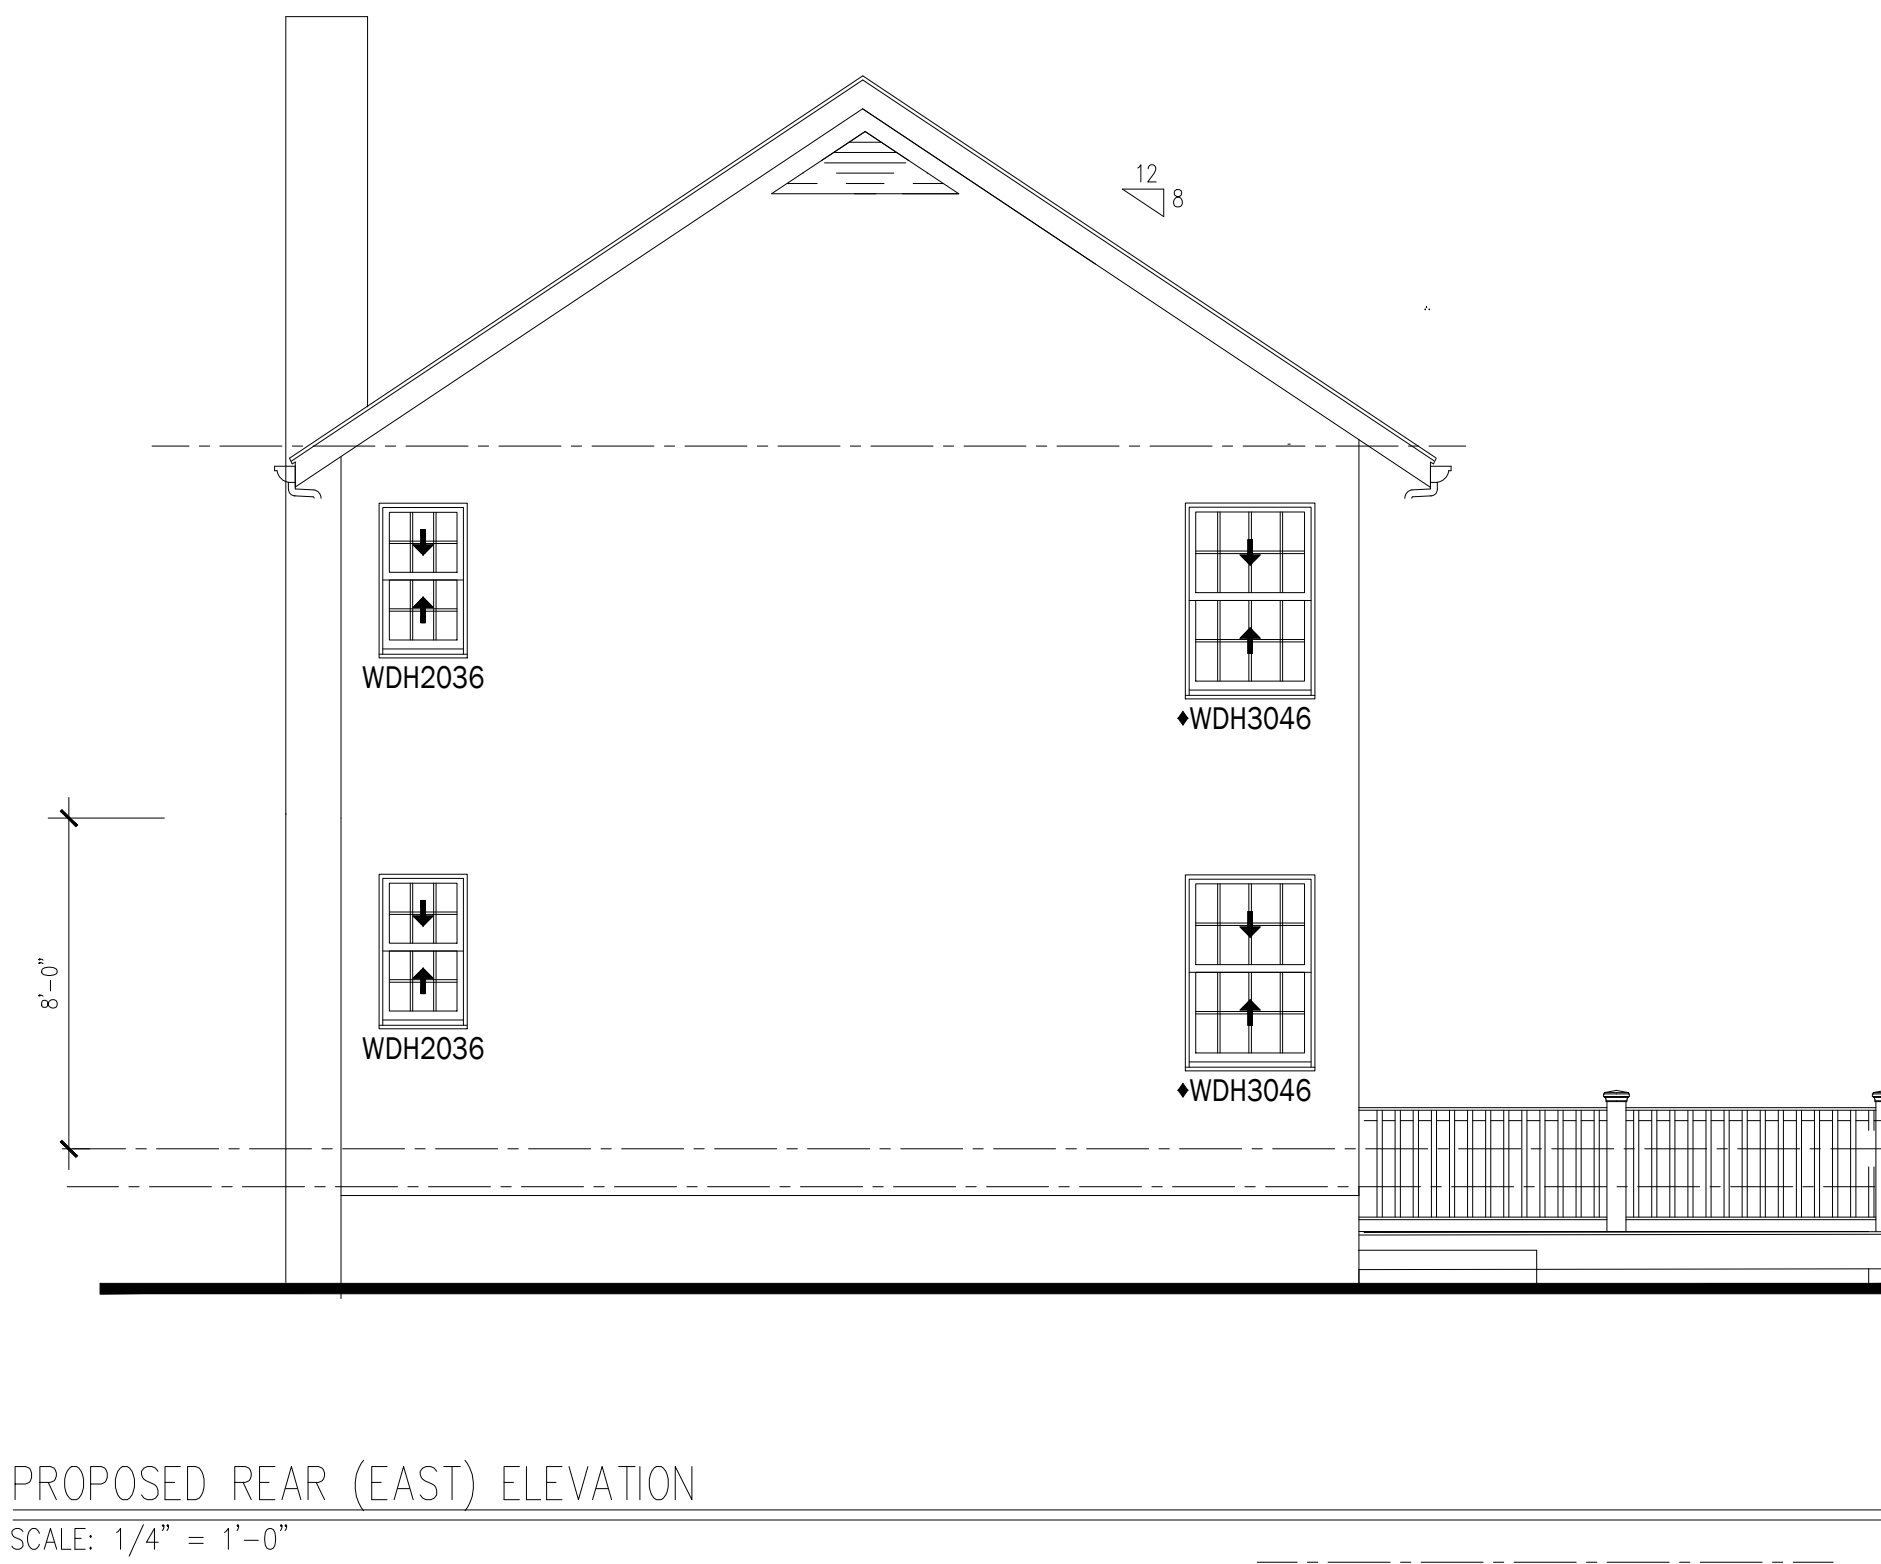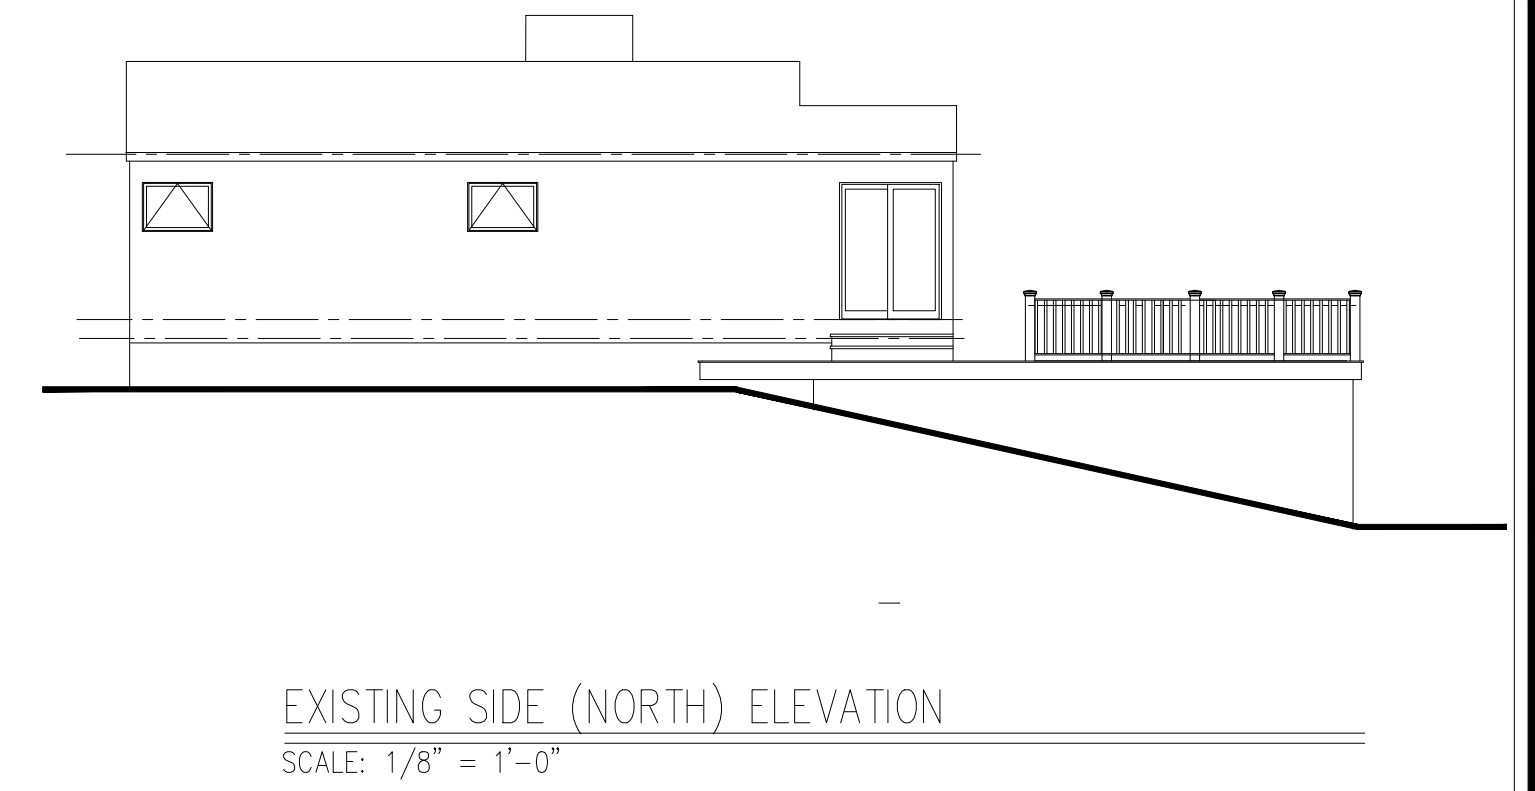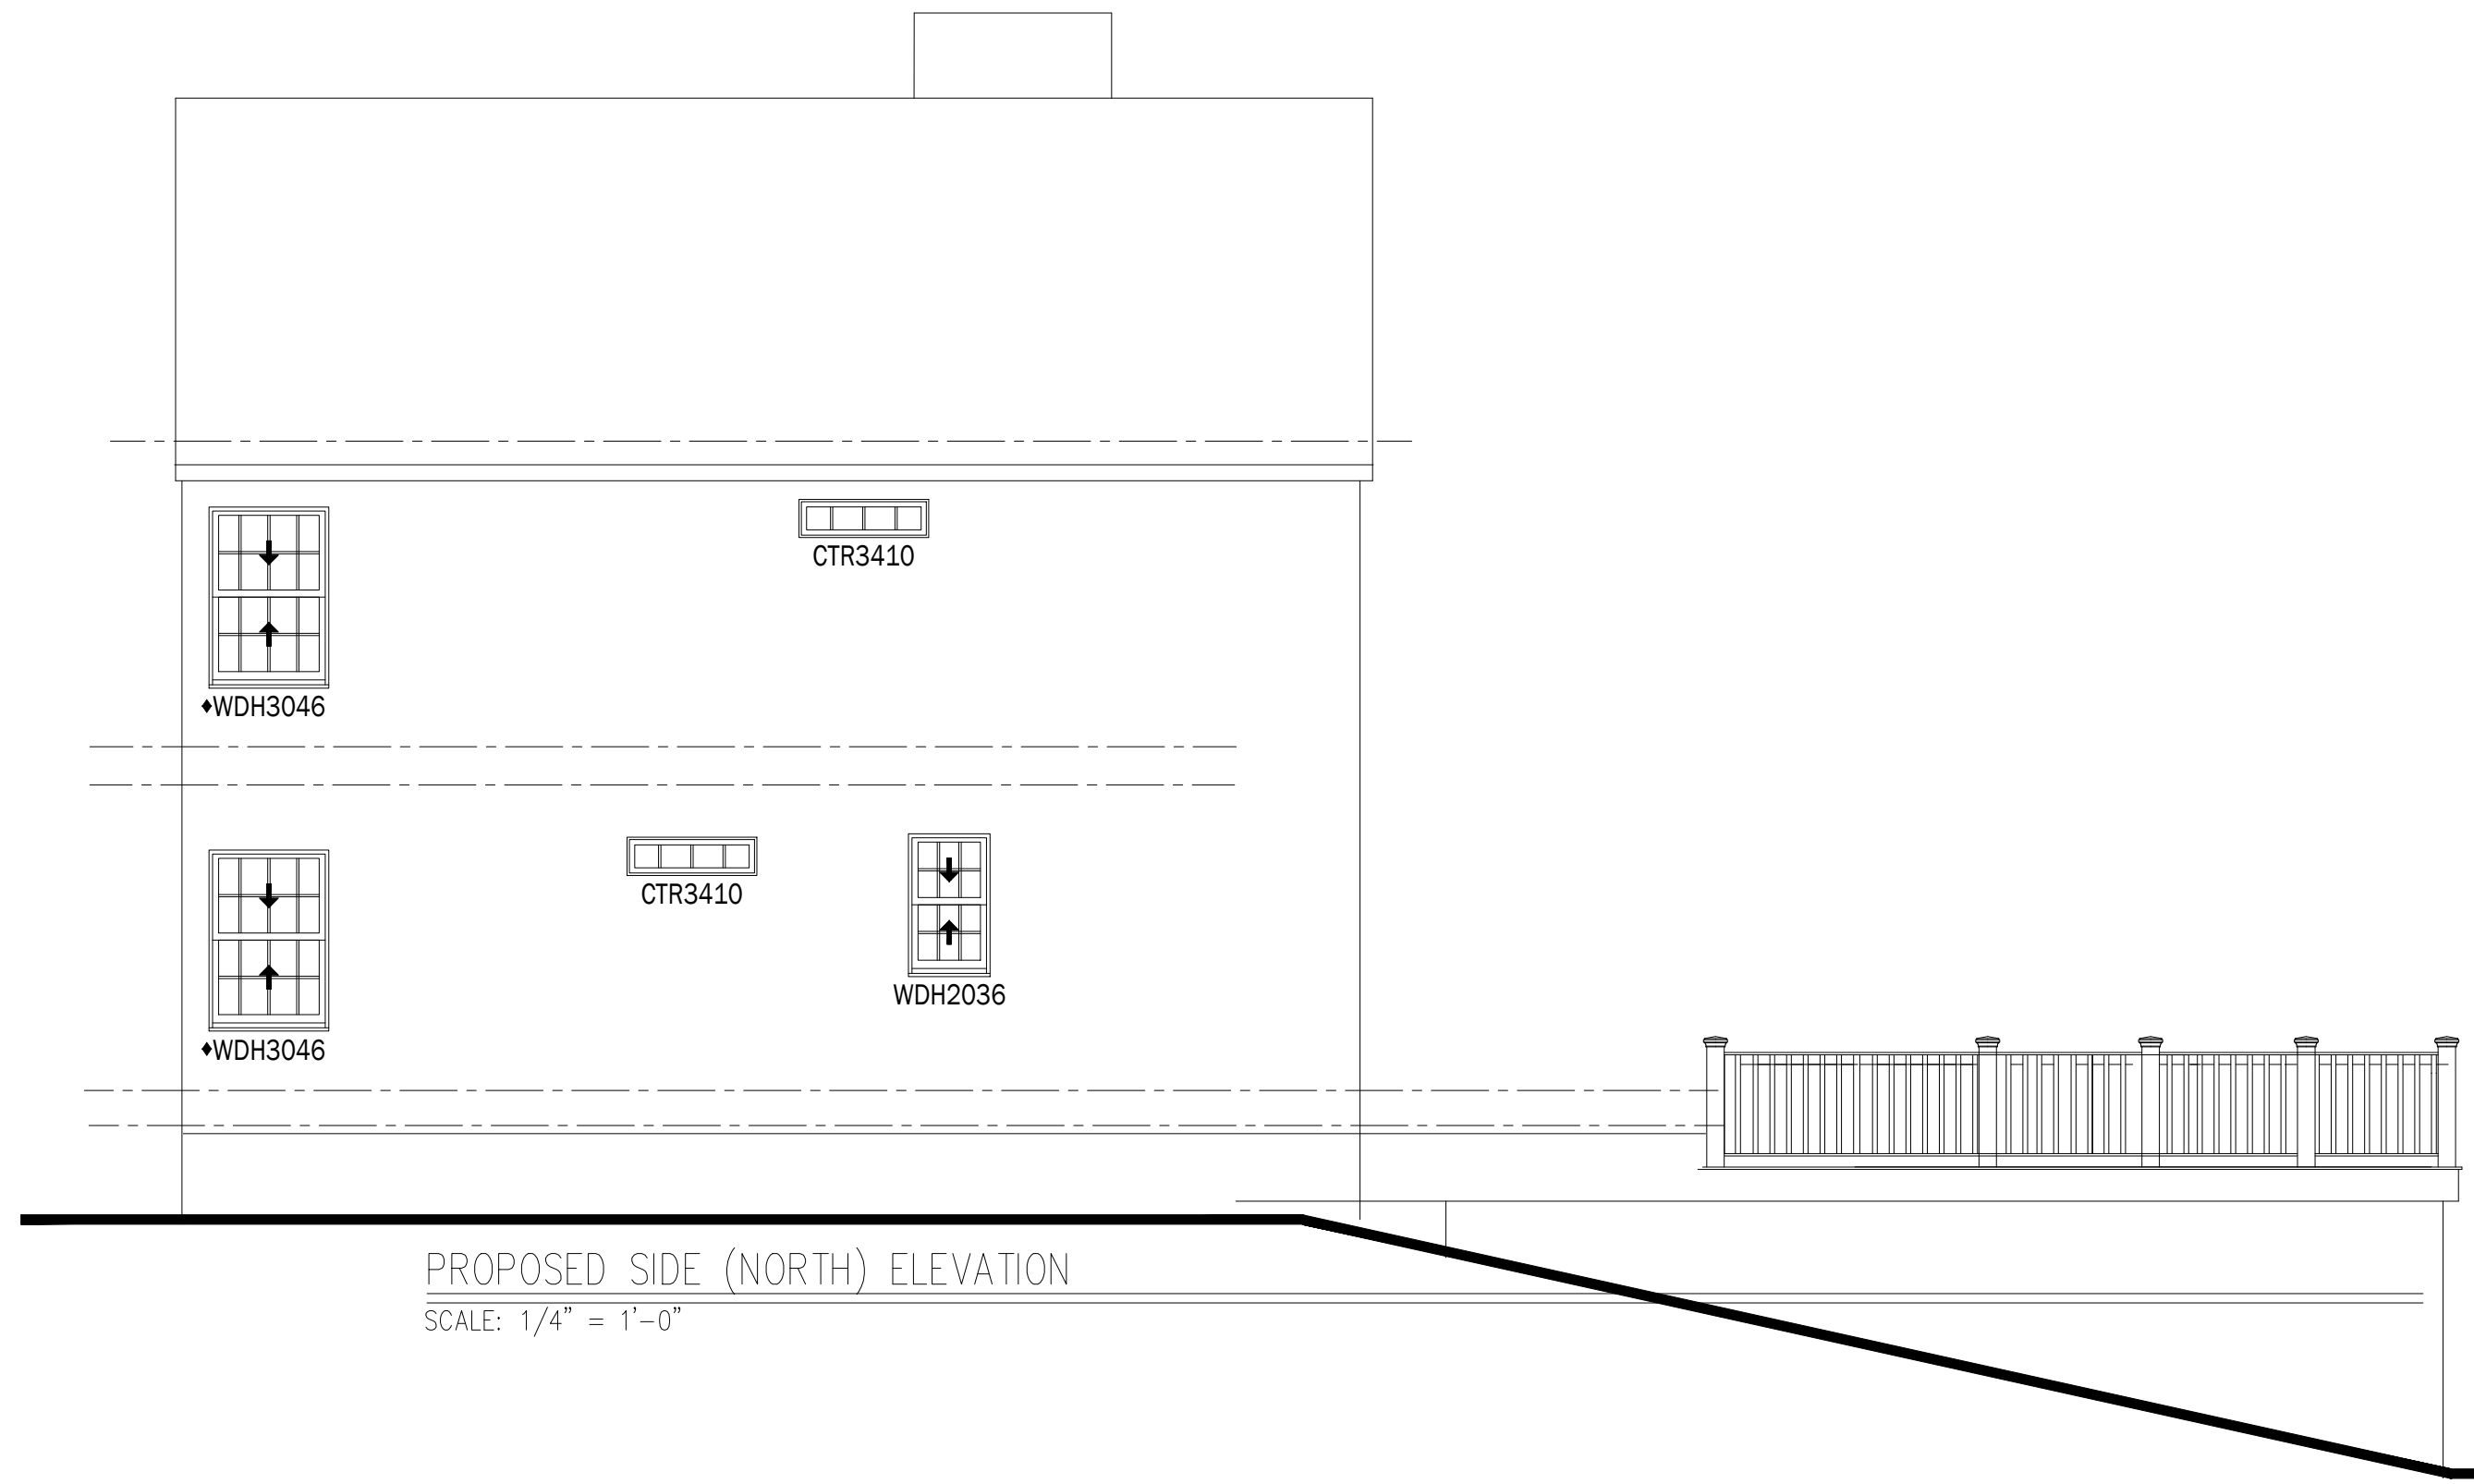

ISSUE DATES:	ADDITIONS & ALTERATIONS TO EXISTING RESIDENCE for:		DRAWN BY: CCC CHECKED BY: CCC DRAWING NO.: <b>A-5</b>
	MICHAEL SEDLAK 18LAKE DRIVE NORTH, NEW FAIRFIELD, CT		
EXTERIOR ELEVATIONS & DOOR & WINDOW SCHEDULES SCALE: AS NOTED		CAREN CARPENTER ARCHITECT 2 ELWELL ROAD, NEW FAIRFIELD, CT 06812 TEL: (203) 648-0375 EMAIL: carencarpenter@gmail.com	