




Proposed Addition / Renovation to;
The Consiglio Residence
36 Candlewood Drive, New Fairfield, CT 17 MARCH '22

KEANEY & CO LLC
7 Candlewood Hgts. New Milford, CT
203.948.6382 ~skdesigner@sbcglobal.net

SHEET NUMBER

1

REVISION #:

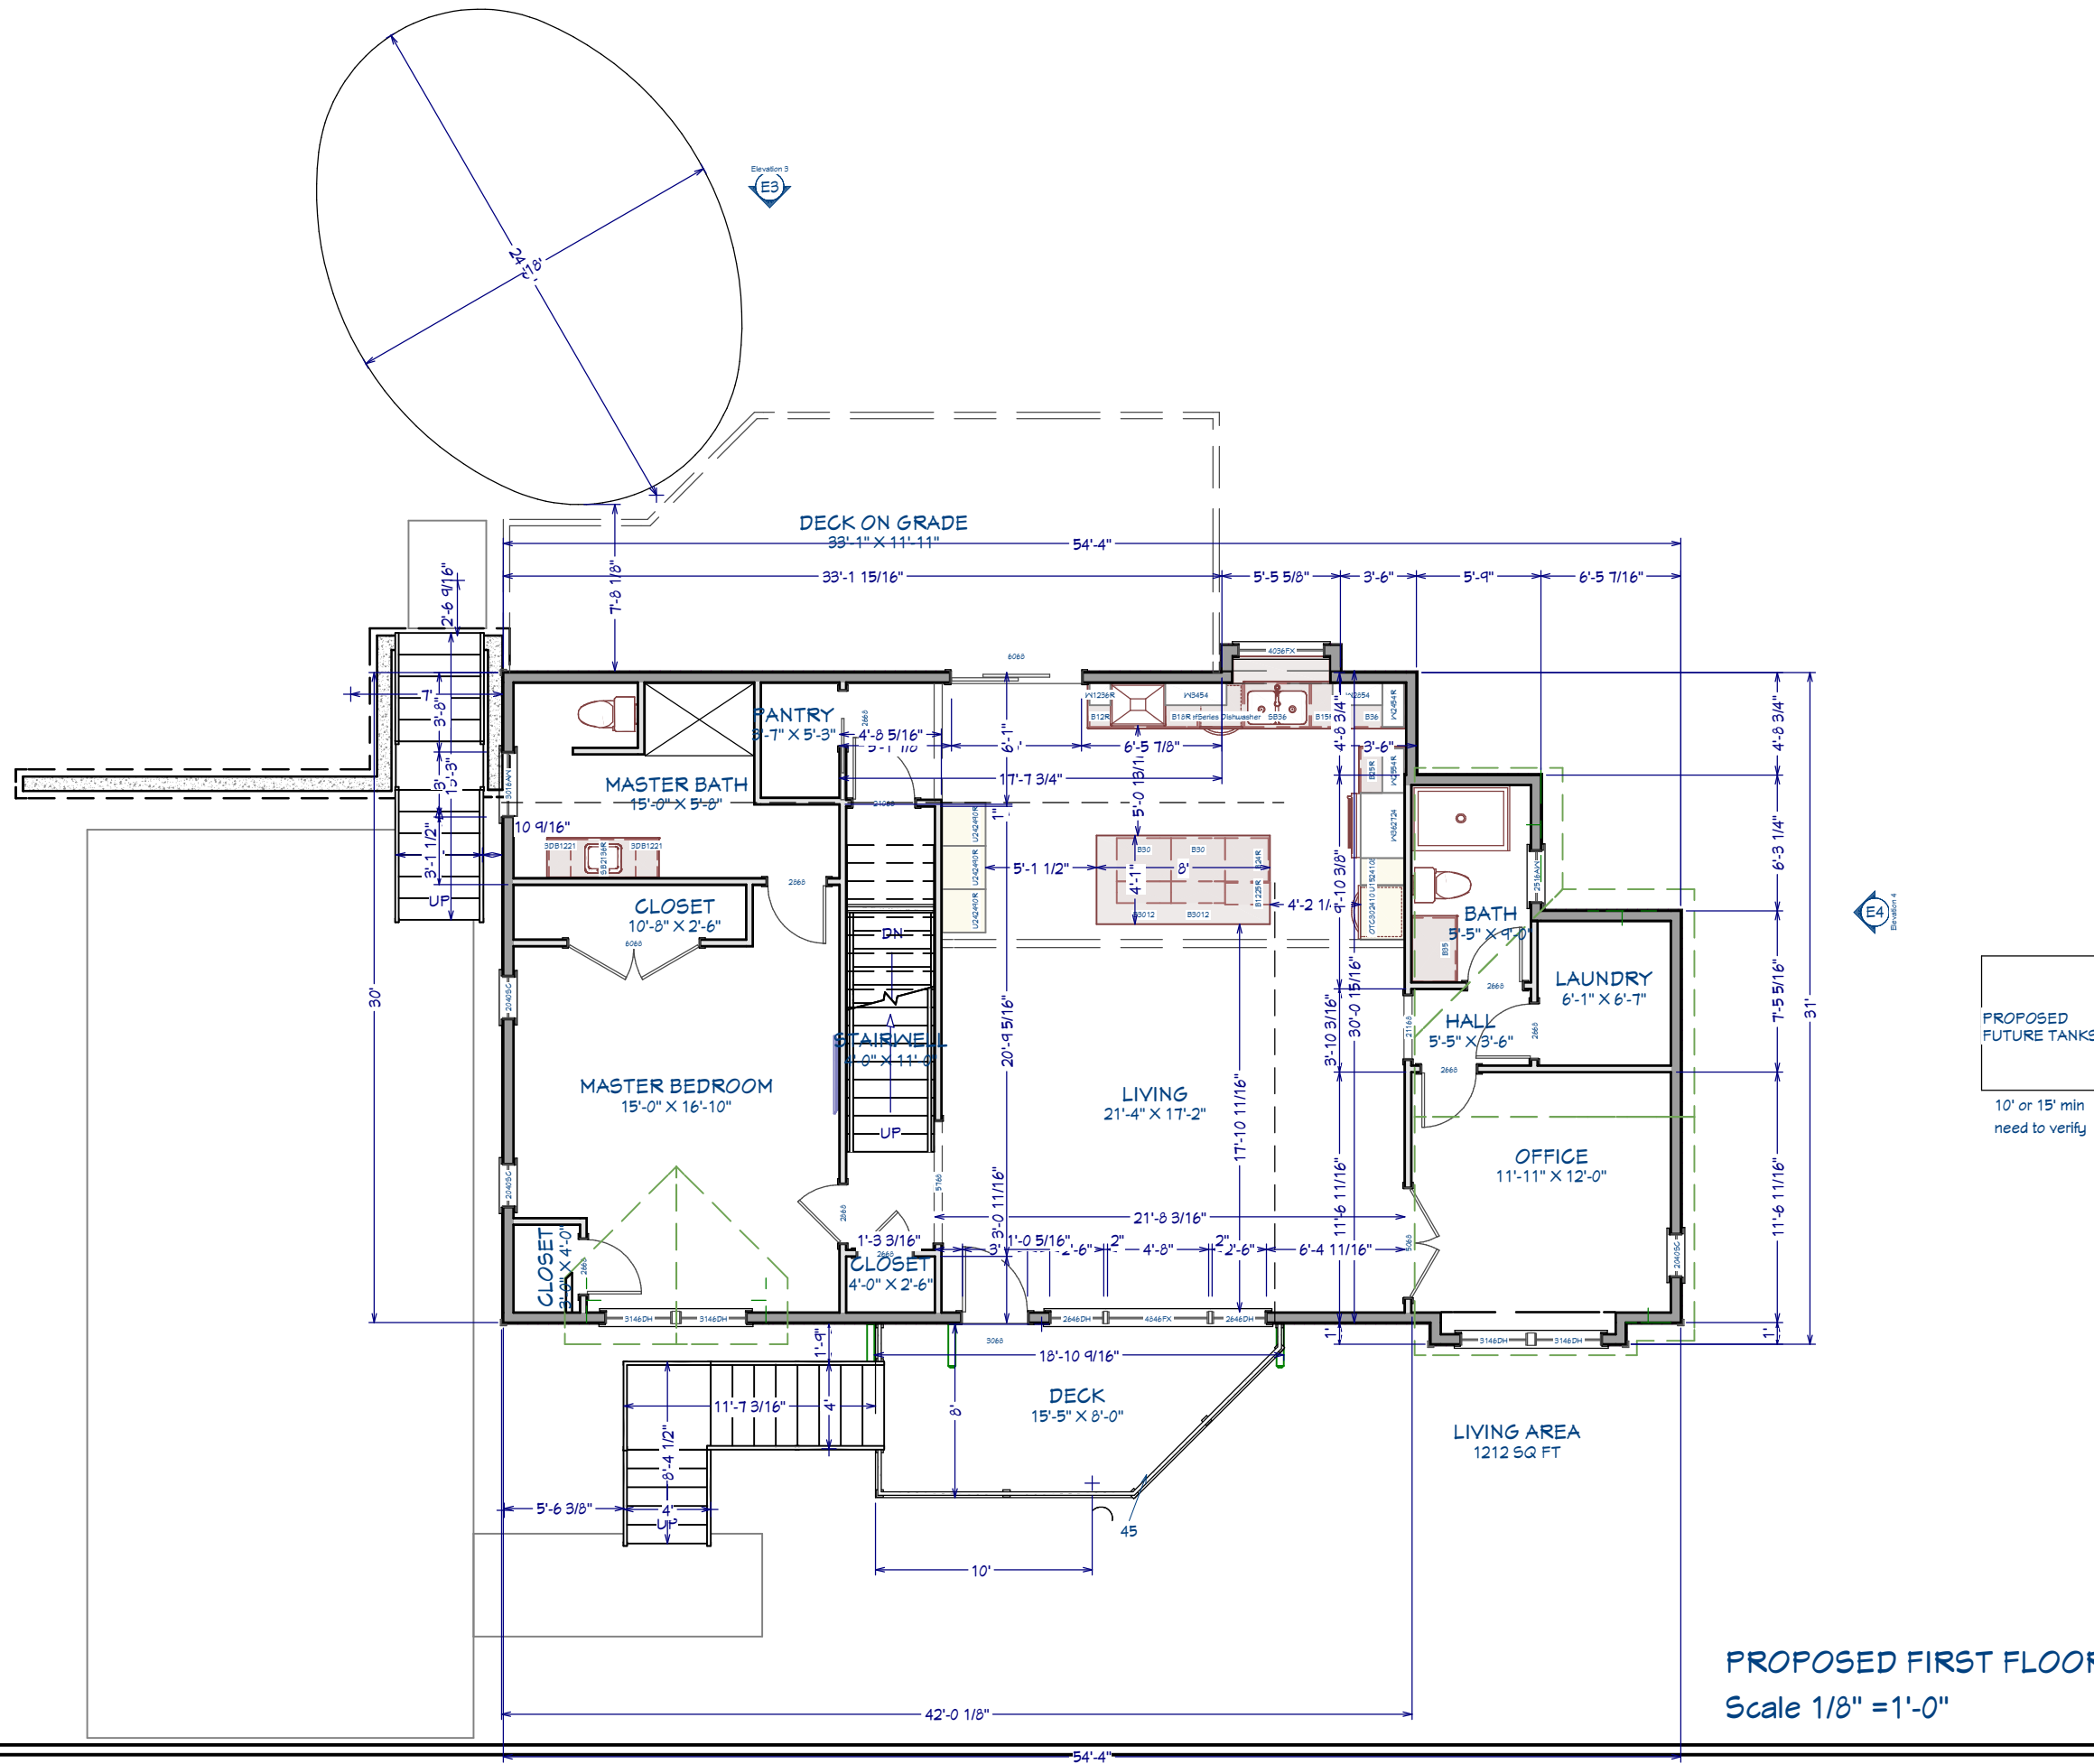

PROPOSED
FUTURE TANKS

10' or 15' min
need to verify

PROPOSED FIRST FLOOR PLAN
Scale 1/8" = 1'-0"


Proposed Addition / Renovation to;
The Consiglio Residence
36 Candlewood Drive, New Fairfield, CT 17 MARCH '22

KEANEY & CO LLC
7 Candlewood Hgts. New Milford, CT
203.948.6382 ~skdesigner@sbcglobal.net


SHEET NUMBER	2
REVISION #	

KEANEY & CO LLC
7 Candlewood Hgts. New Milford, CT
203.948.6382 ~skdesigner@sbcglobal.net

Proposed Addition / Renovation to;
The Consiglio Residence
36 Candlewood Drive, New Fairfield, CT 17 MARCH '22

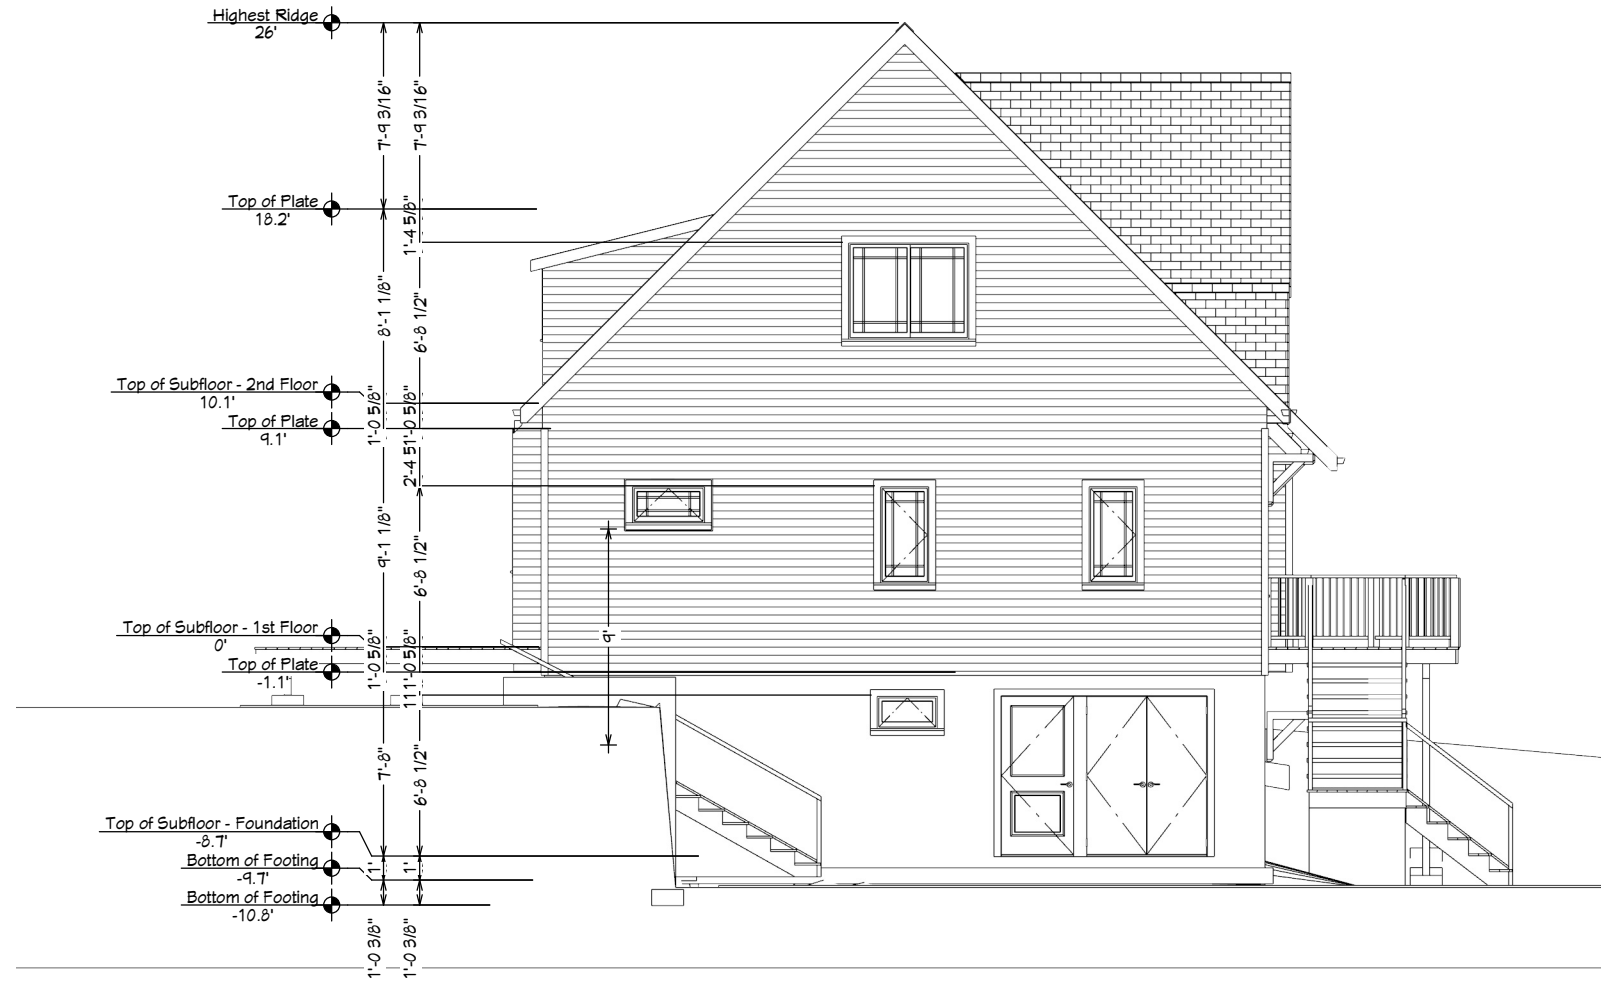


LEFT-SIDE ELEVATION

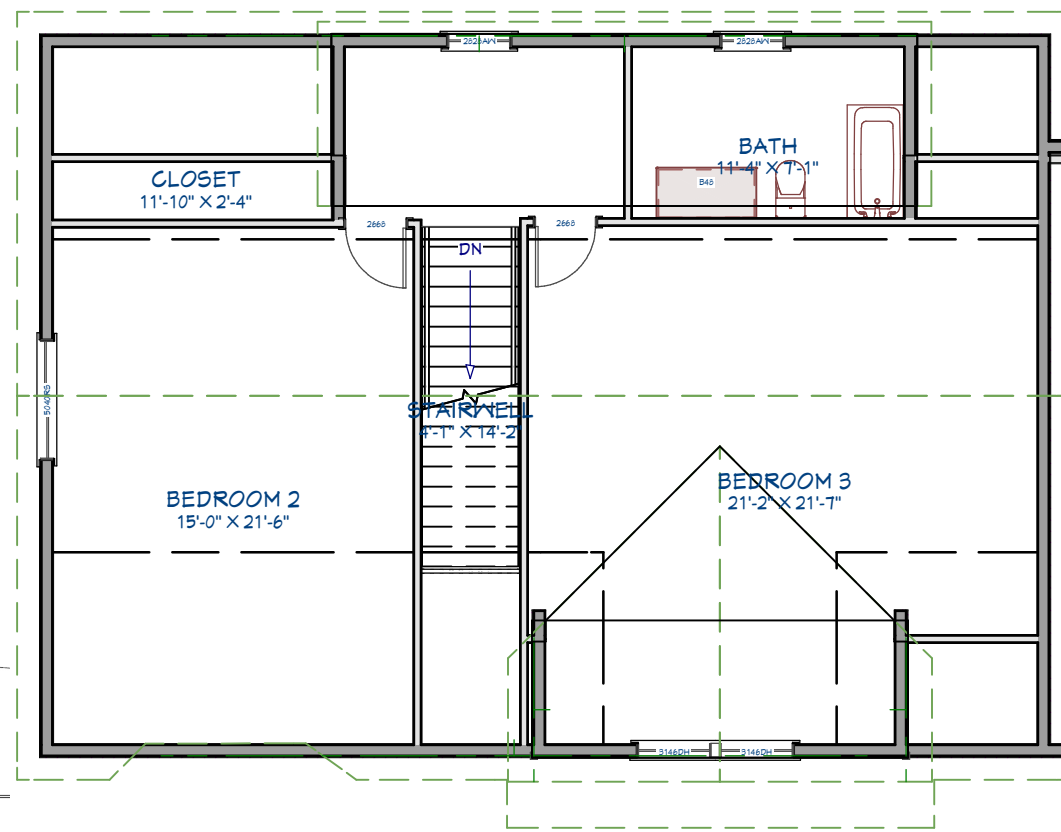

SECOND FLOOR PLAN

LIVING AREA
1200 SQ FT

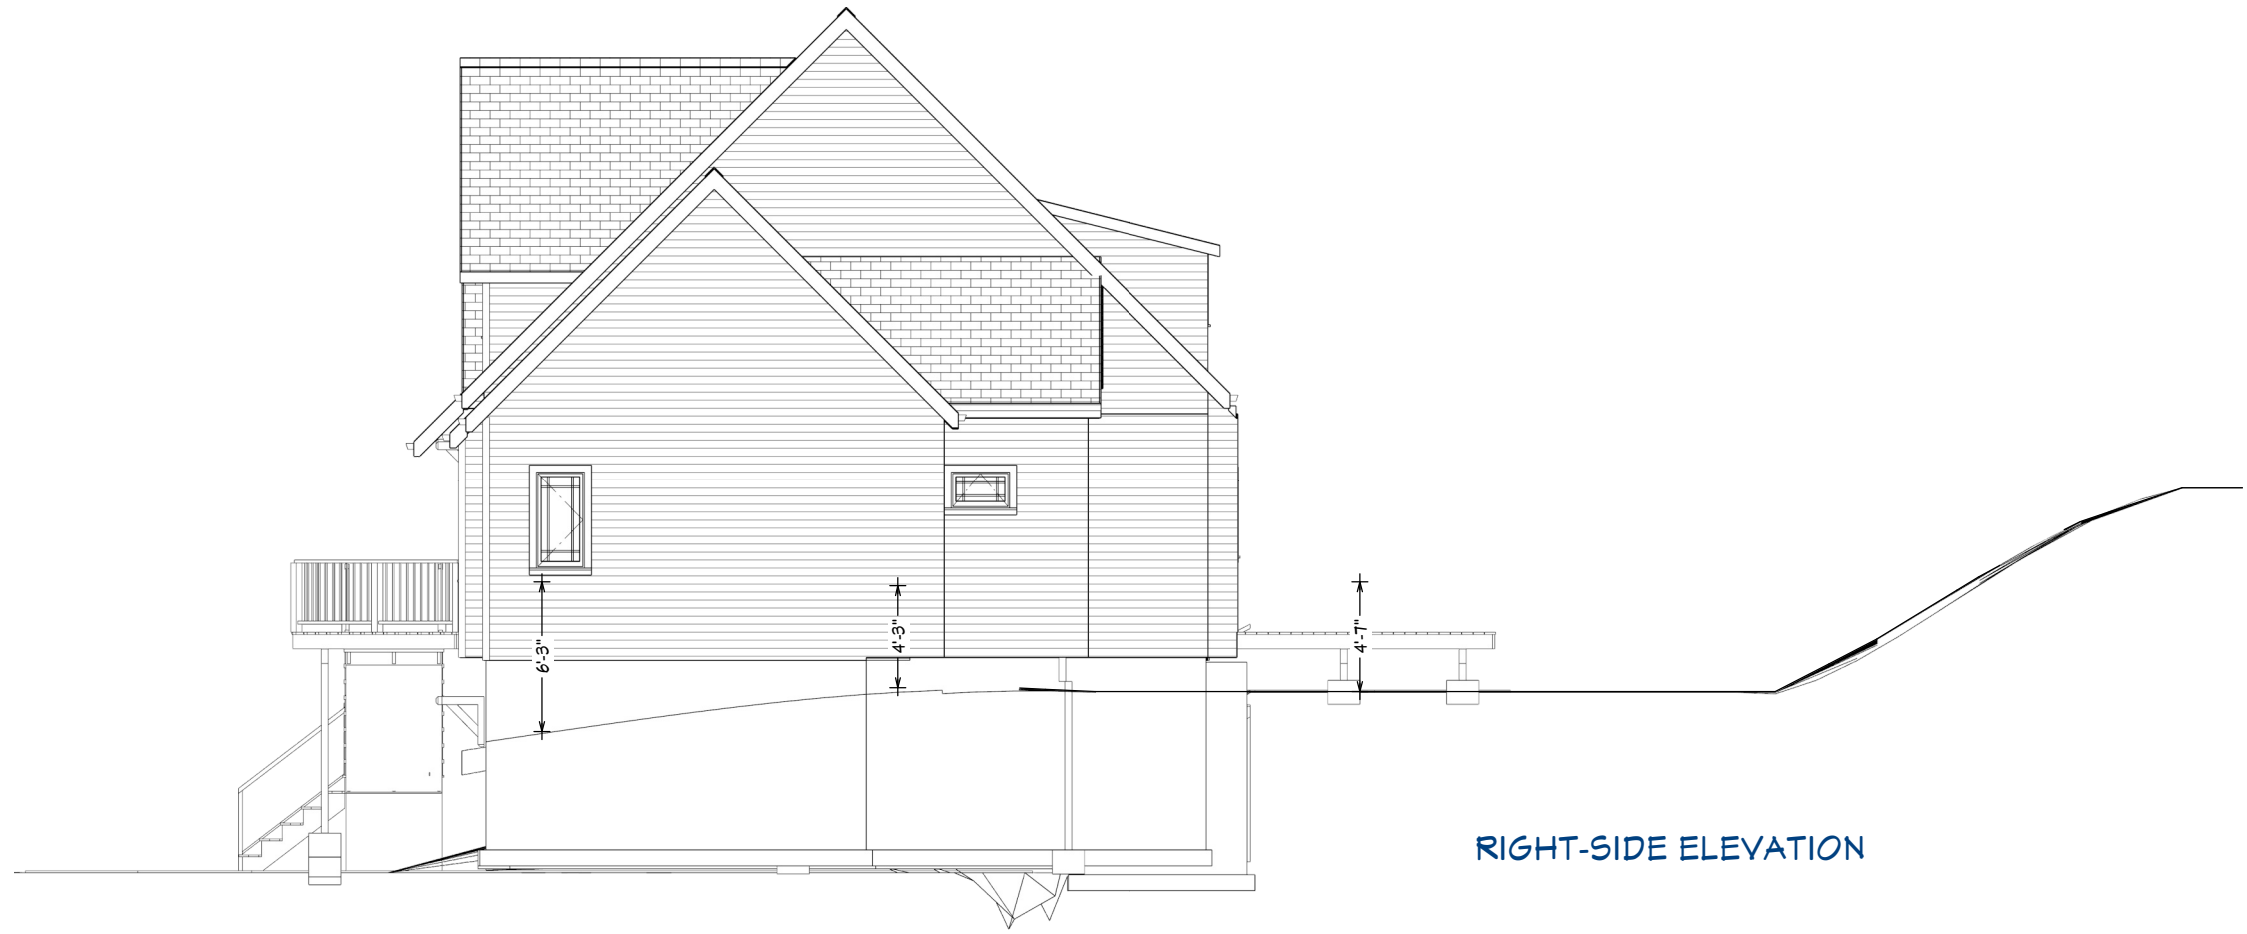

RIGHT-SIDE ELEVATION



REAR ELEVATION

Proposed Addition / Renovation to;
The Consiglio Residence
36 Candlewood Drive, New Fairfield, CT 17 MARCH '22

KEANEY & CO LLC
7 Candlewood Hgts. New Milford, CT
203.948.6382 ~skdesigner@sbcglobal.net

SHEET NUMBER

4

REVISION #: