

CIRCULATION LEGEND

BUSES	Blue
STAFF	Red
VISITORS	Green
PARENTS	Orange

SIGN LEGEND

STOP 30" x 36"

DO NOT ENTER 30" x 36"

ONE WAY 36" x 48"

NO PARKING 24" x 36"

NO PARKING ANY TIME 24" x 36"

NO PARKING BUS DROP-OFF 24" x 36"

NO PARKING BUS PICK-UP 24" x 36"

NO PARKING TRUCK 24" x 36"

NO PARKING TRUCK & BUS 24" x 36"

NO PARKING TRUCK & BUS PICK-UP 24" x 36"

NO PARKING TRUCK & BUS DROP-OFF 24" x 36"

NO PARKING TRUCK & BUS PICK-UP & DROP-OFF 24" x 36"


NO PARKING TRUCK & BUS PICK-UP & DROP-OFF & TRUCK 24" x 36"

NO PARKING TRUCK & BUS PICK-UP & DROP-OFF & TRUCK & BUS 24" x 36"

NO PARKING TRUCK & BUS PICK-UP & DROP-OFF & TRUCK & BUS & TRUCK 24" x 36"

NO PARKING TRUCK & BUS PICK-UP & DROP-OFF & TRUCK & BUS & TRUCK & BUS 24" x 36"

NOTE:
1. ALL SIGNS SHALL BE IN ACCORDANCE WITH THE CONNECTICUT SIGN MANUAL.
2. SIGN & SHEET BE DIMENSIONED AS SET FORTH SHEET.

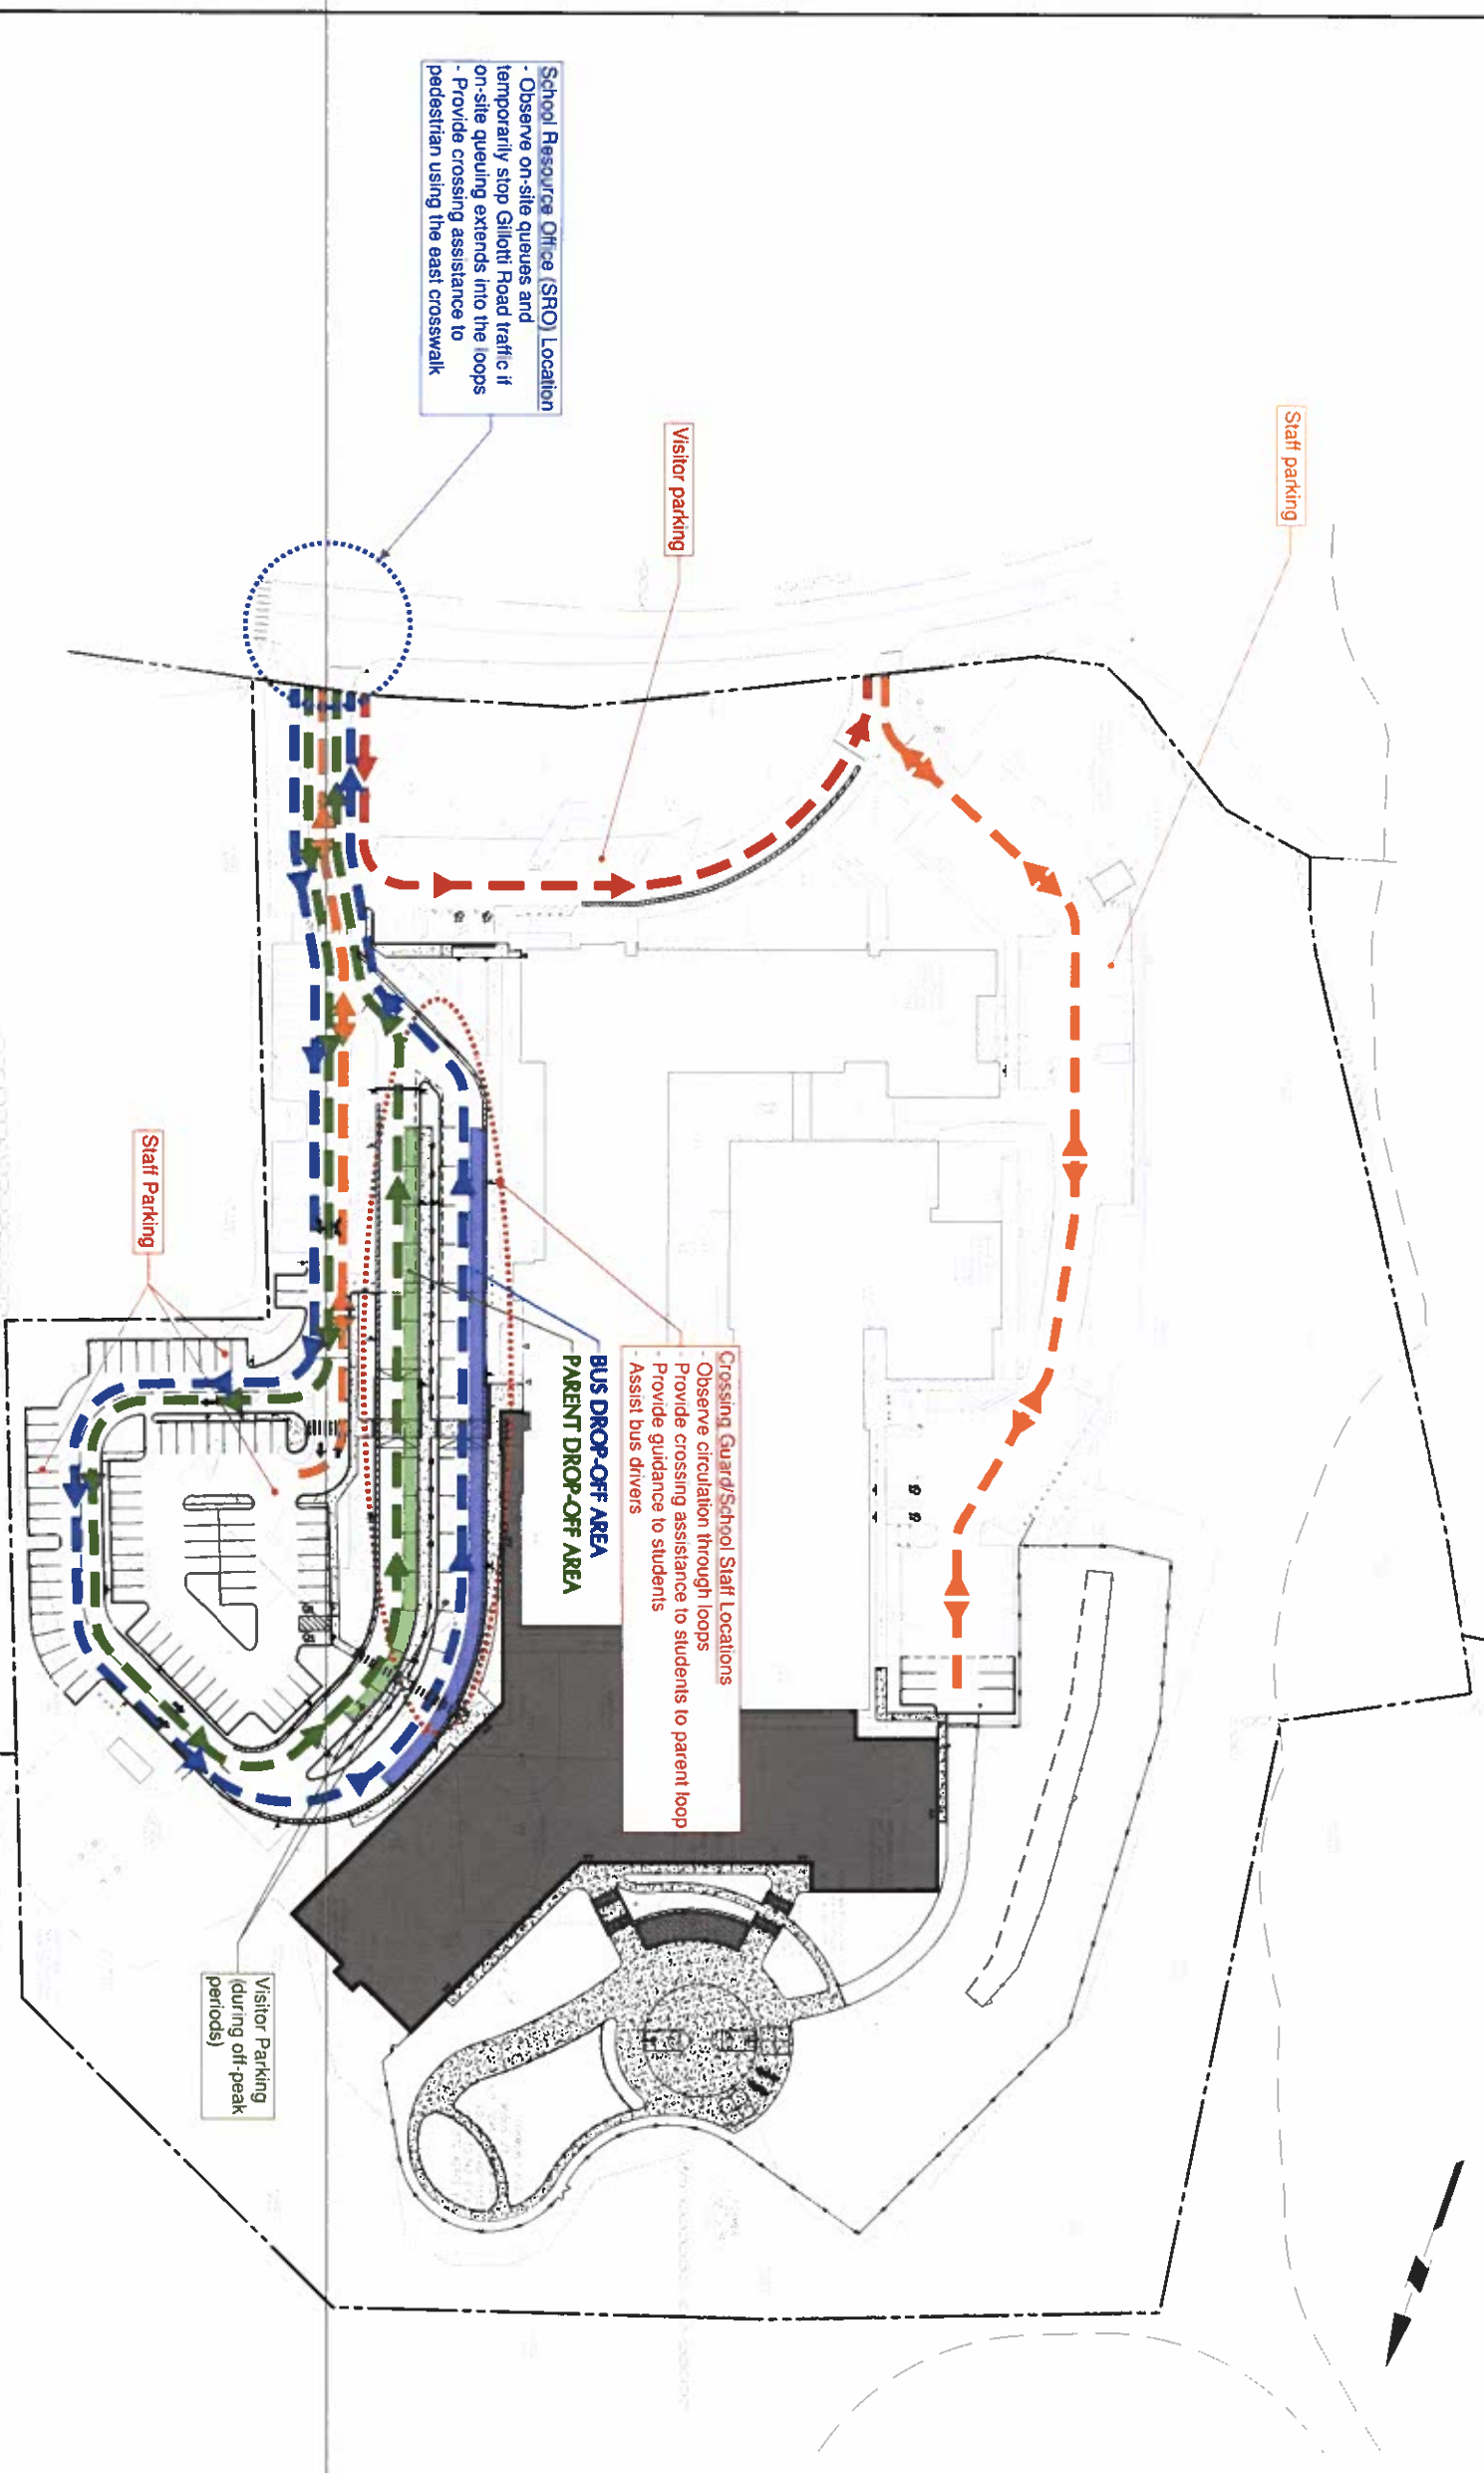

School Resource Office (SRO) Location
- Observe on-site queues and temporarily stop on-site queuing if on-site queuing extends into the loops
- Provide crossing assistance to pedestrian using the east crosswalk

Visitor parking

Staff parking

Crossing Guard/School Staff Locations
- Observe circulation through loops
- Provide crossing assistance to students to parent loop
- Assist bus drivers

BUS DROP-OFF AREA
PARENT DROP-OFF AREA

Staff Parking

Visitor Parking (during off-peak periods)

CIRCULATION LEGEND
 BUSES 
 PARENTS 

CONSOLIDATED

EARLY LEARNING

ACADEMY AT

MEETING HOUSE

HILL SCHOOL

21 SOUTH ROAD

100 FARMFIELD CT 06112

STATE PROJECT NUMBER: 89-040000

JL ARCHITECTURE

303 HATFIELD AVENUE
BRIDGEVILLE, CT 06108
860.247.2225


© 2022 JL ARCHITECTURE

CONTRACT NUMBER:

Project Owner:
State of Connecticut
Department of Education


LANEGAN

QUEUING FOR 5 BUSES & VANS

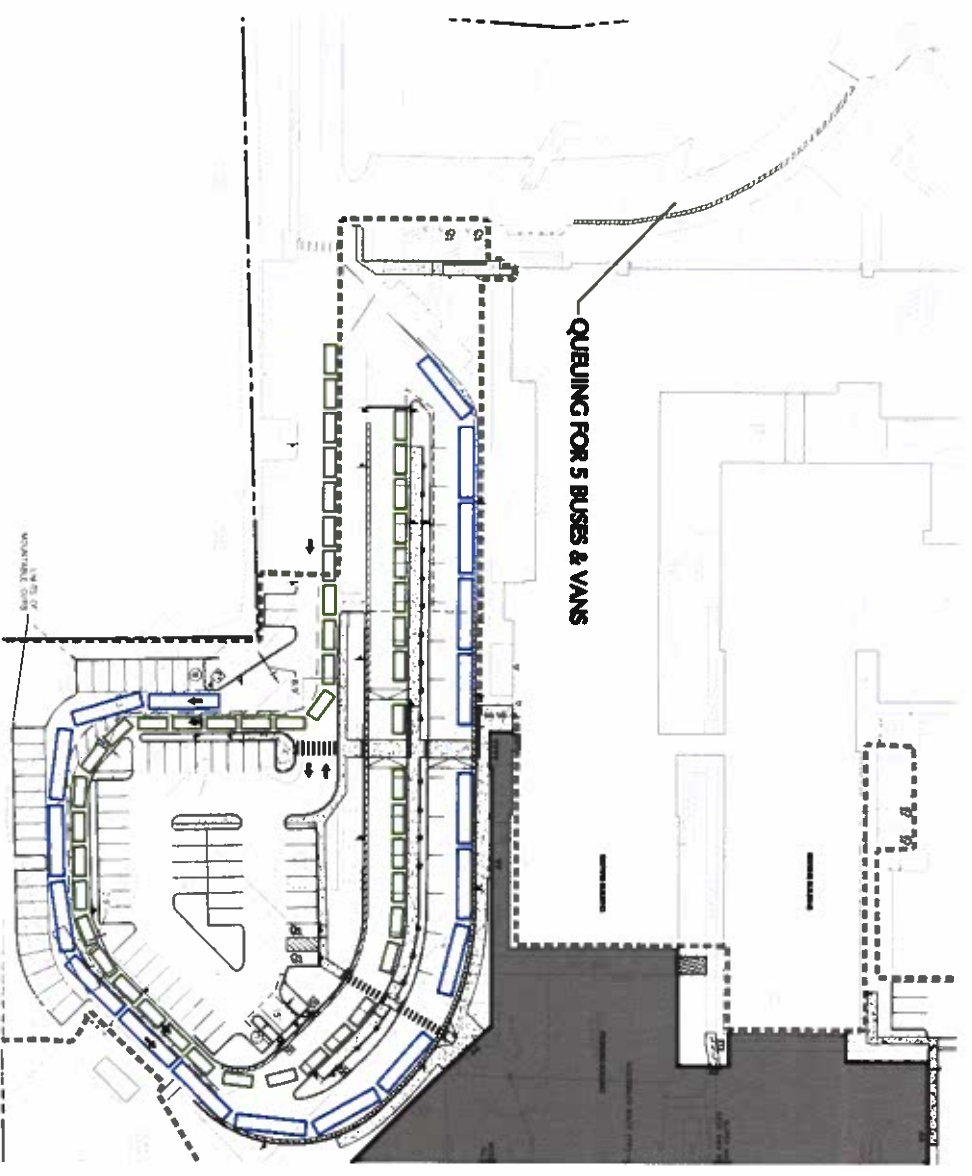


QUEUE COUNTS - SCENARIO ONE (WITH BUS ARRIVALS)

BUSES - 19
 CARS - 48

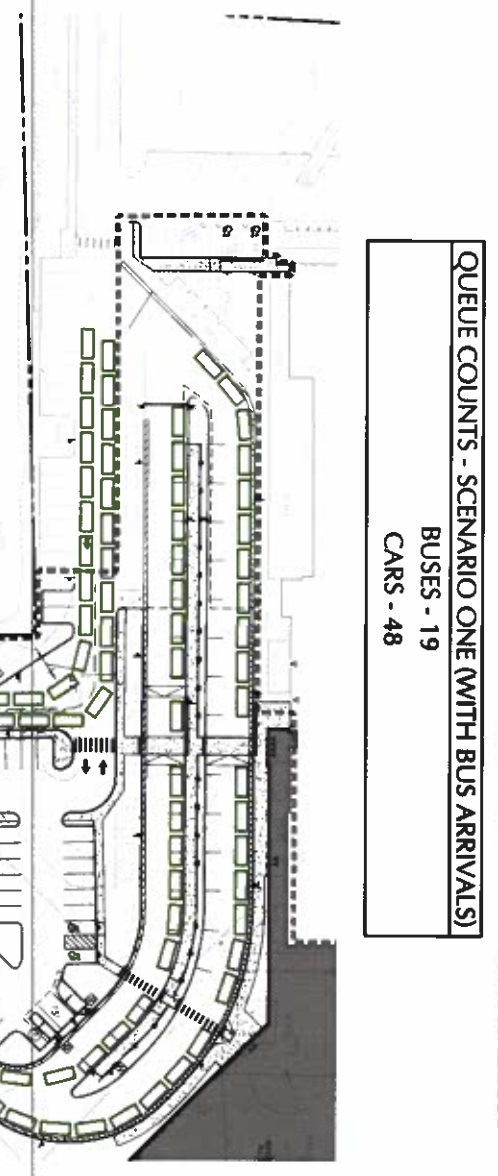


QUEUE COUNTS - SCENARIO THREE WITH FRONT LOOP (AFTER BUS EXITS)

CARS - 115

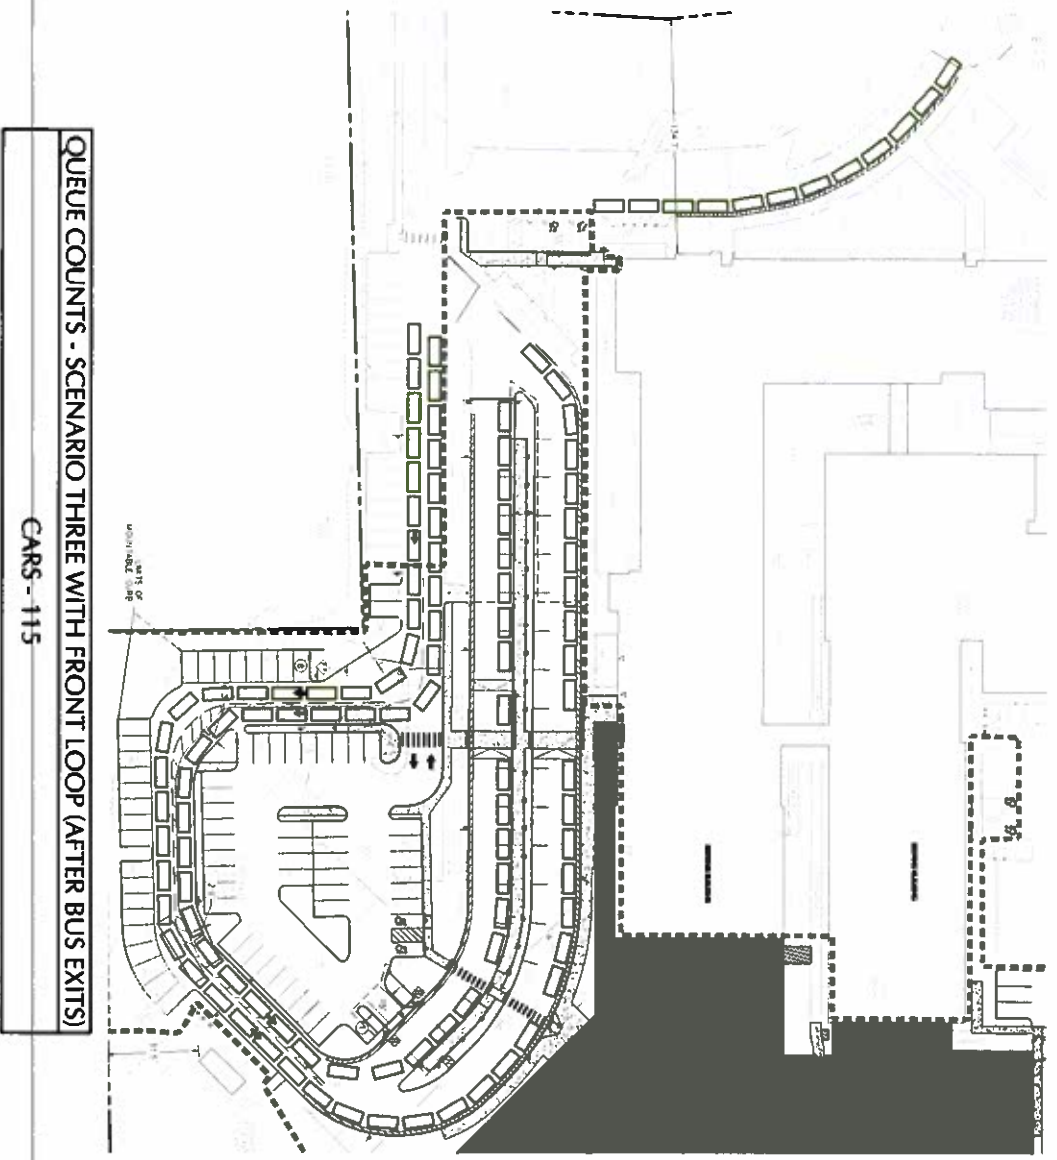

QUEUE COUNTS - SCENARIO TWO (AFTER BUS EXITS)

CARS - 103

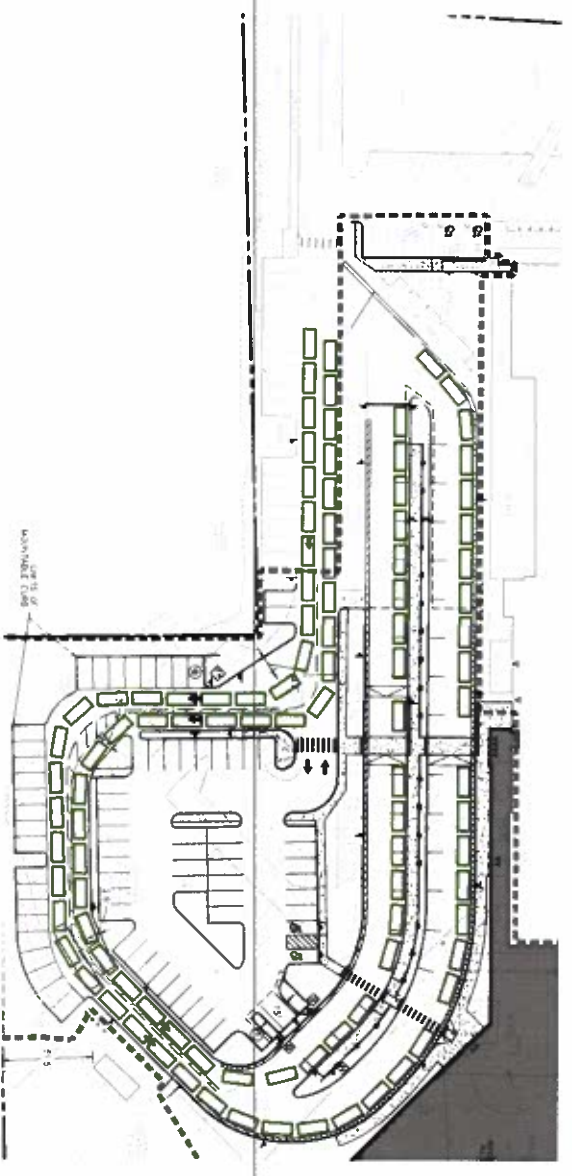


PARENT CURBSIDE SCENARIO

NOT TO SCALE


CELA PM PICK-UP QUEUING PLAN

TM-101

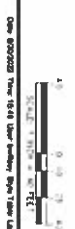

DATE: 09/20/22 TIME: 9:41 AM DRAWN BY: JLM CHECKED BY: JLM SCALE: 1"=40' PLOT SCALE: 1"=40'

DROP-OFF LOOP MOVEMENT - SUV (SCALE: 1"=20')

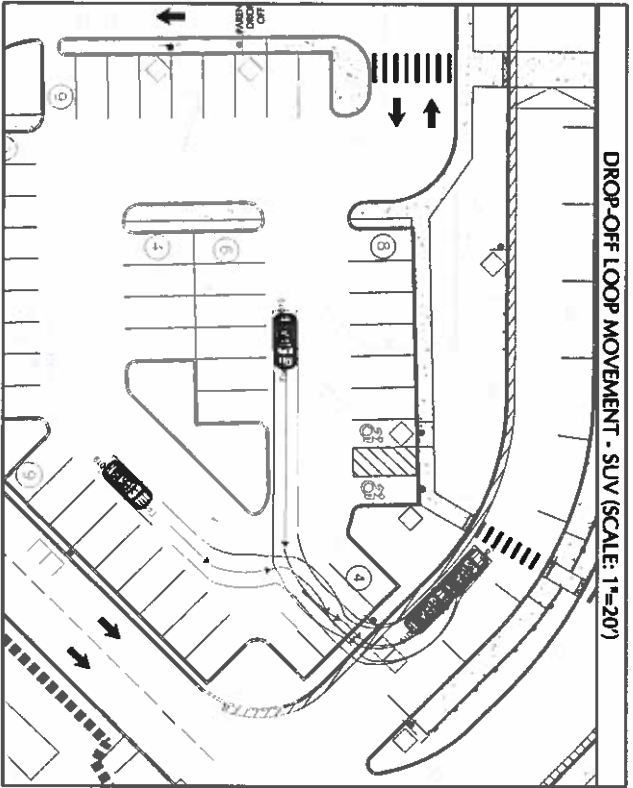


SUV TEMPLATE



CIRCULATION LEGEND

- BUSES
- PARENTS (PARKING + QUEUING)
- STAFF

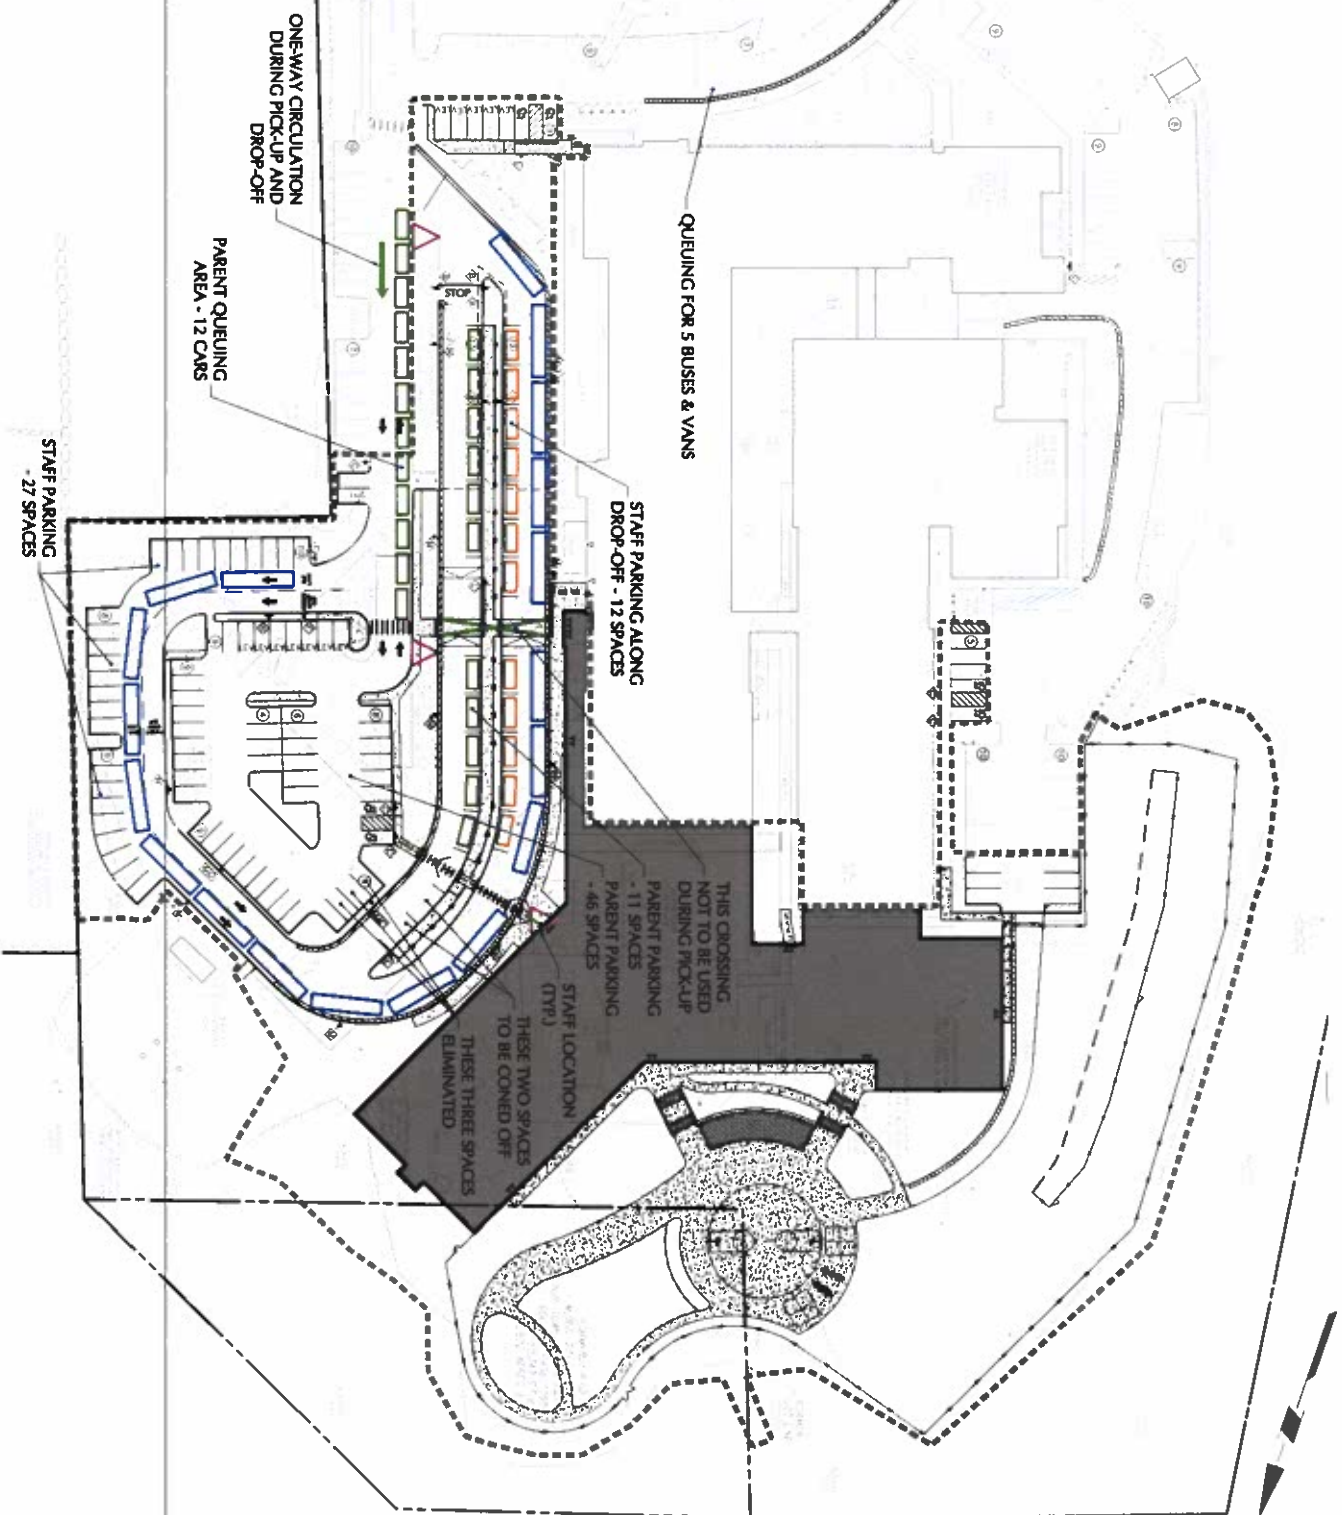

PARENT CURBSIDE SCENARIO

**CONSOLIDATED
EARLY LEARNING
ACADEMY AT
MEETING HOUSE
HILL SCHOOL**

24 SOUTHFIELD
NEW HAVEN, CT 06512

SITE PROJECT NUMBER: 007-00002

JC ARCHITECTURE

120 HAYSHORE AVENUE
SUNTEC 400
HARTFORD, CT 06186
802.247.8228

© 2007 JC Architecture

CONSULTANT

Project Owner
Director

LANGAN

9-30-2022


SHEET	002-FOR REVIEW
DATE	10/20/20
DRAWN BY	TM
SCALE	1"=2'
REVISIONS	

NOT TO SCALE


CELA ALTERNATE PM
PICKUP PLAN

TM-102


DROP-OFF LOOP MOVEMENT - NEW FAIRFIELD SCHOOL BUS (SCALE: 1"=20')

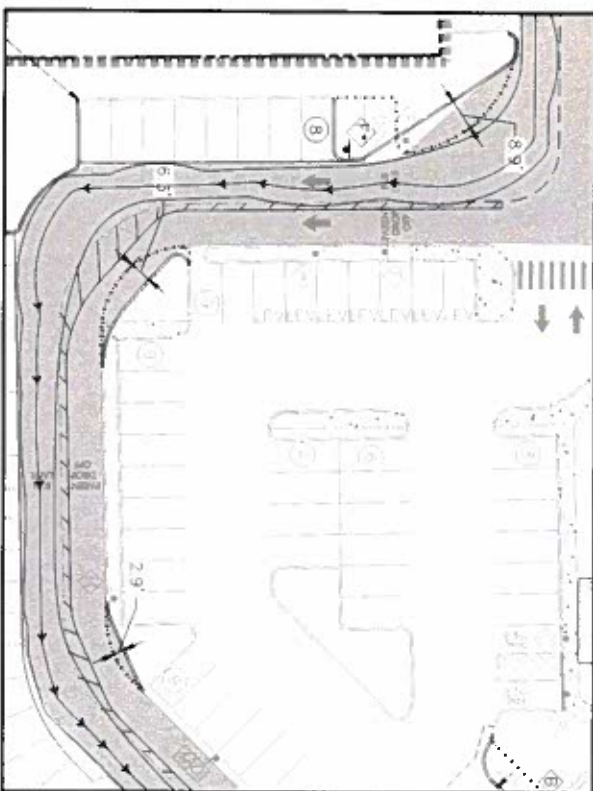


DROP-OFF LOOP MOVEMENT - SUV (2019 FORD EXPLORER) (SCALE: 1"=20')

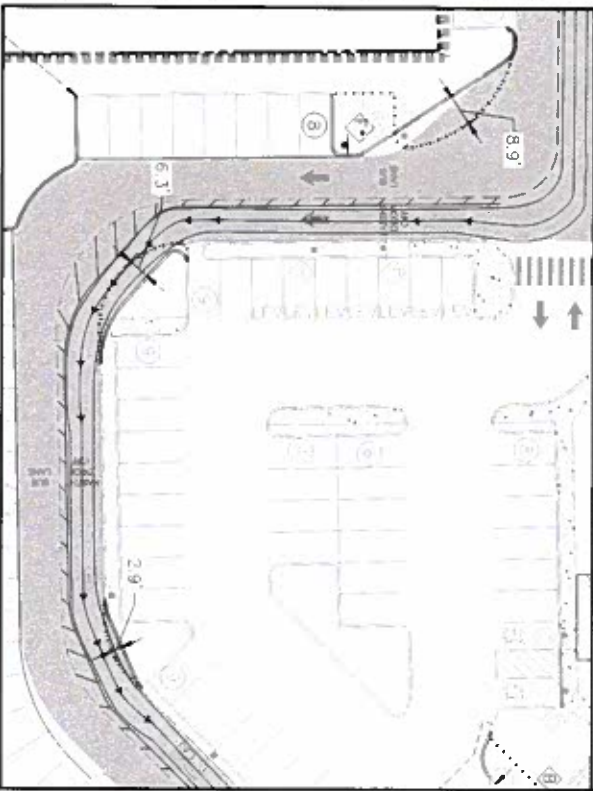



DROP-OFF LOOP MOVEMENT (SCALE: 1"=20')

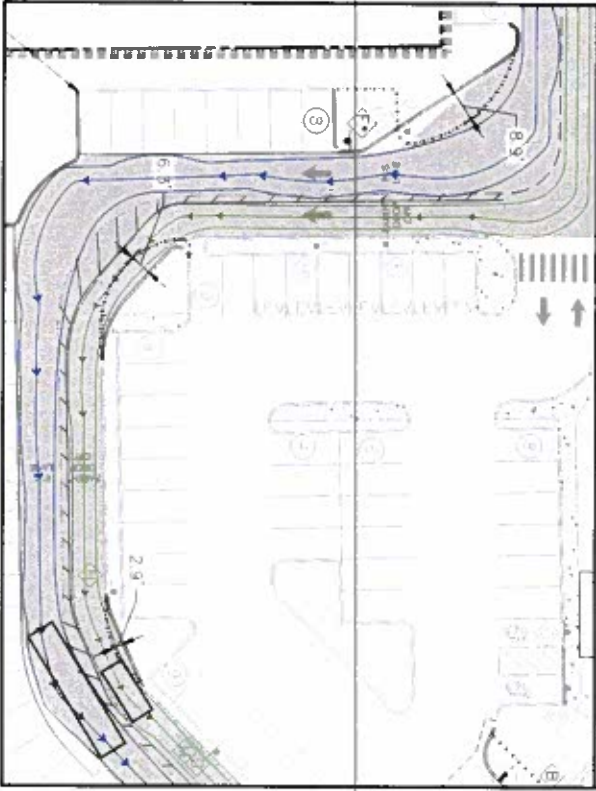


SIGN LEGEND

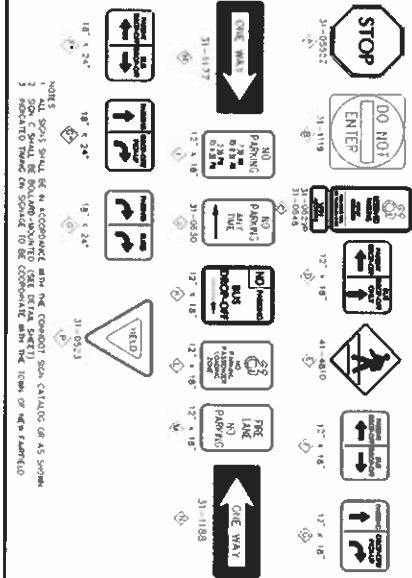

LEGEND

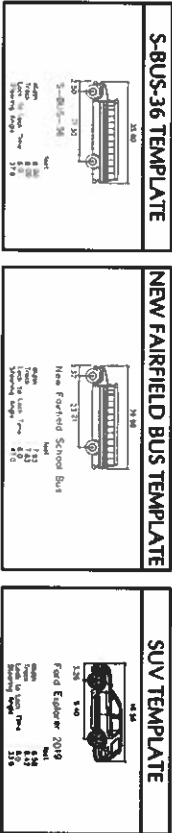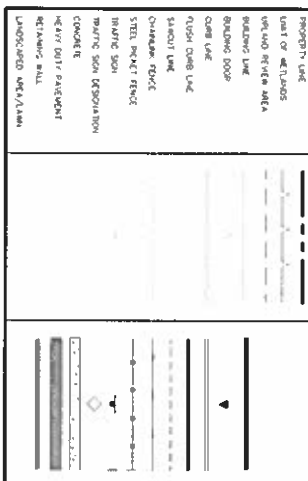


NOTE: DIMENSIONS BASED ON FIELD MEASUREMENTS TAKEN FOR 8/1/21 AND INFORMATION PROVIDED BY NEWARK STATE BUS

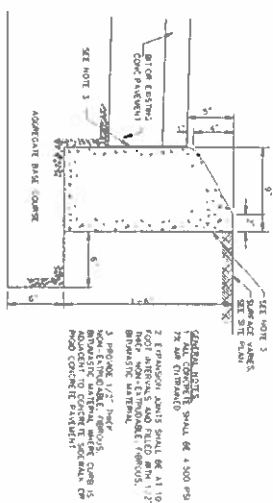

1 MOUNTABLE CURB

PARKING REQUIRED SPACES* - 178
 EXISTING SPACES - 222
 PROPOSED SPACES - 217
 *PEP SITE PLAN PREPARED BY LANGAN AID DATED 1-15-2021

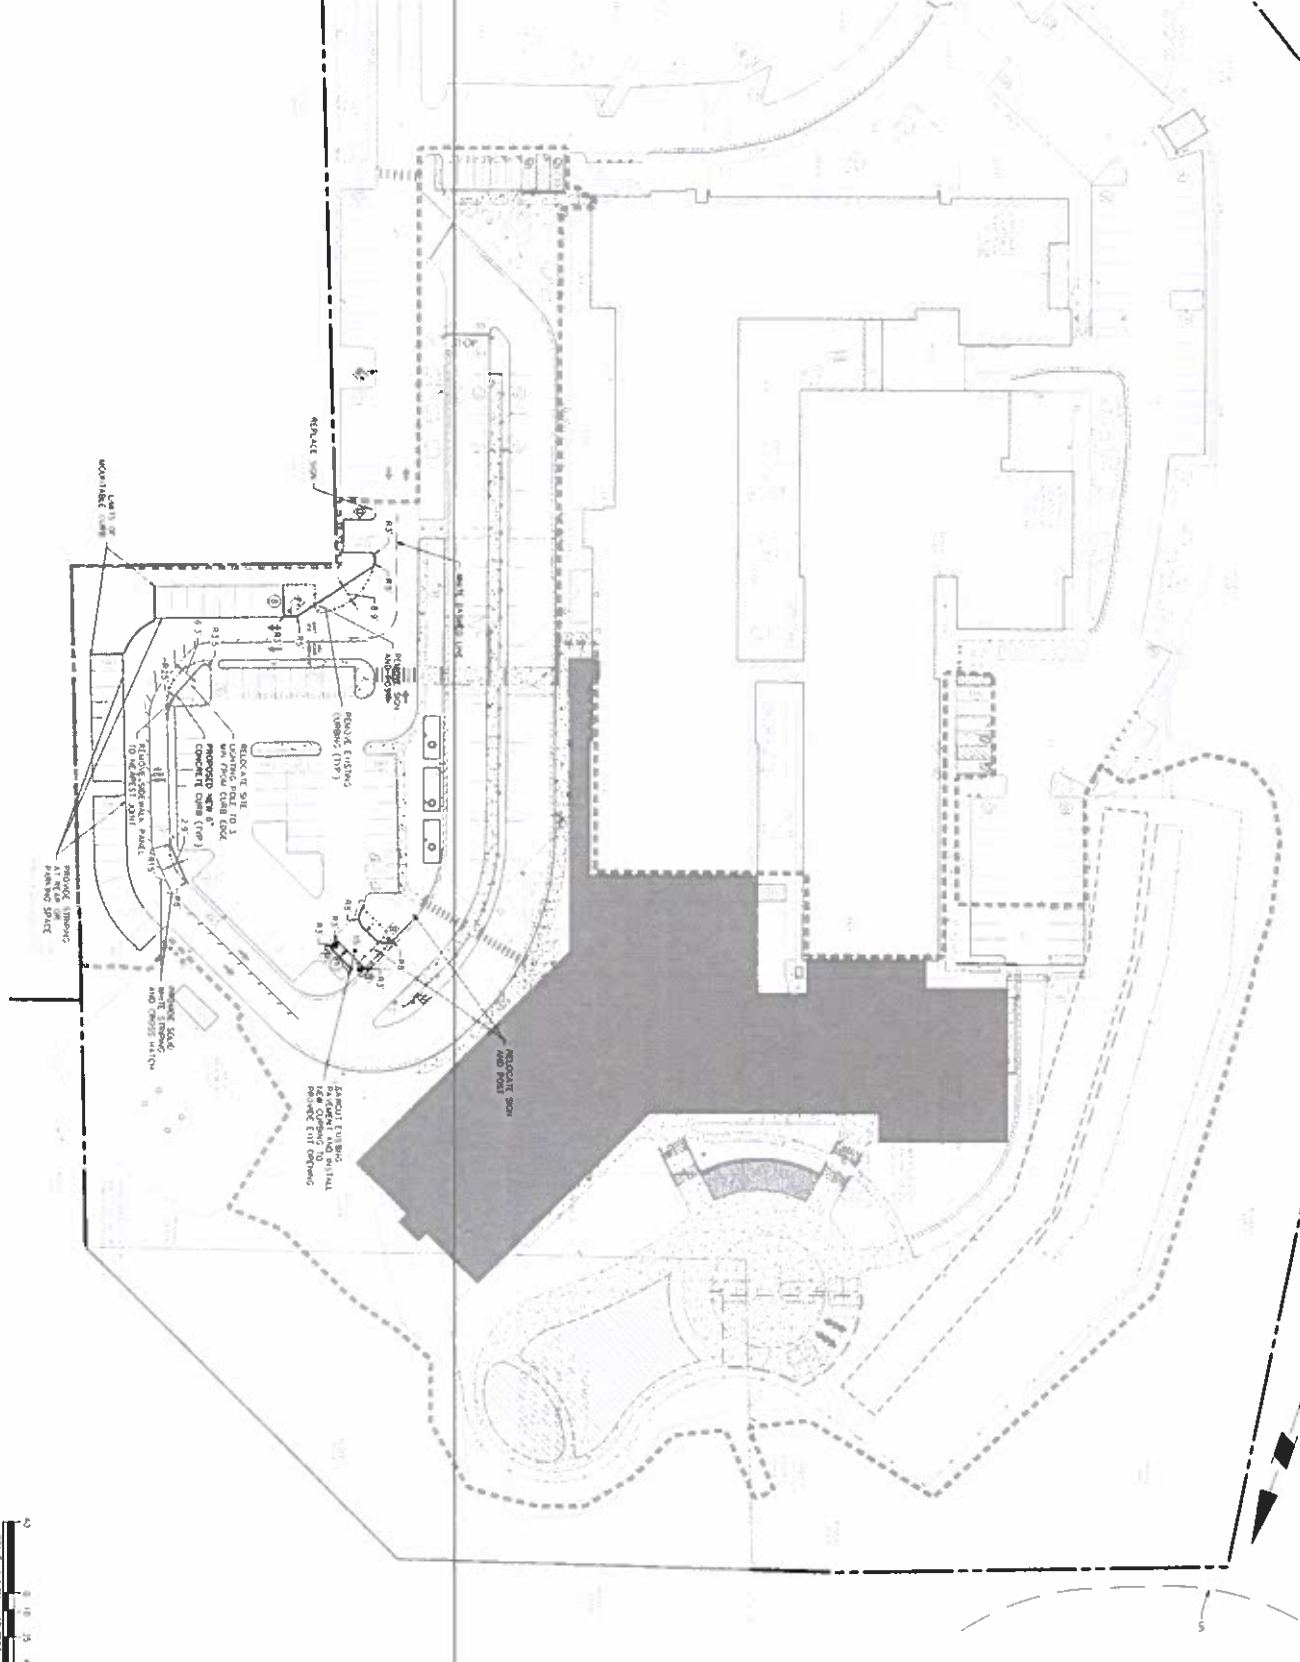

CONSOLIDATED
EARLY LEARNING
ACADEMY AT
MEETING HOUSE
HILL SCHOOL
 24 BELLUM ROAD
 NEW FAIRFIELD CT 06872

JCAR ARCHITECTURE
 120 HUNTSKIP AVENUE
 SUITE 400
 HARTFORD, CT 06108
 860.247.9258

LANGAN
 Planning Group
 Street & Connector
 Director



C-310

NOT TO SCALE
SITE PLAN

DATE	ISSUE	DESCRIPTION
08/11/2021	1	ISSUE FOR PERMIT
08/11/2021	2	REVISIONS
08/11/2021	3	REVISIONS
