


STORMWATER NOTE:
 THESE RENOVATION DRAWINGS HAVE BEEN
 DESIGNED TO NOT INCREASE THE AMOUNT OF
 EXISTING IMPERVIOUS AREA ON SITE. SITE
 SURVEYOR TO VERIFY THE EXISTING AND
 PROPOSED AREAS ON THE SURVEY. PLEASE
 NOTE THAT THE ADDITION OF THE SCREENED
 PORCH WILL BE CONSTRUCTED MOSTLY IN THE
 AREA OF THE EXISTING STONE PATIO WHICH IS
 ALREADY IMPERVIOUS.

FOR RENEWAL ONLY.
 FOR NOT PRODUCTION.



STREET ELEVATION
 (EXISTING CONDITIONS)

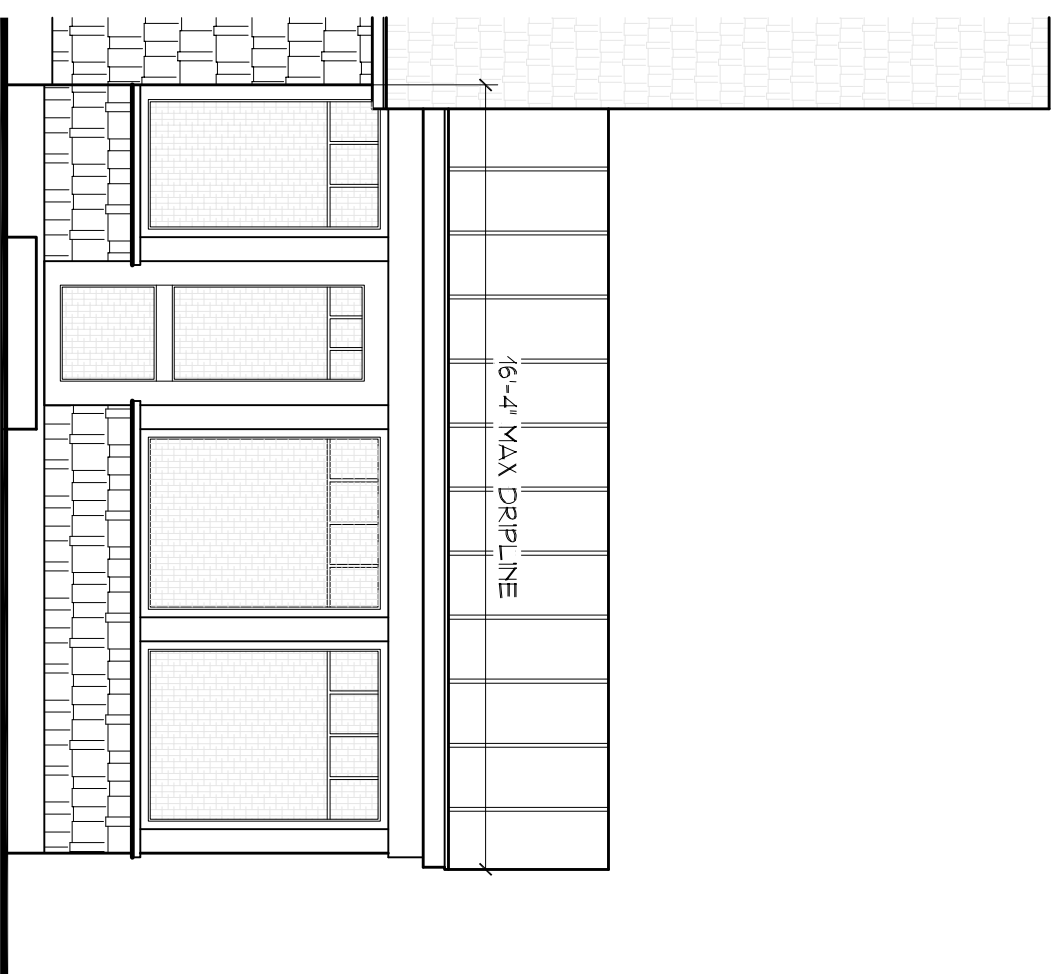

SCREENED PORCH - FRONT ELEVATION
 SCALE: 1/4" = 1'-0"

CHERIDAN
DESIGNS

CUSTOM RESIDENTIAL DESIGNS
 719 TRAVLER ROAD
 PLEASANT VALLEY, NEW YORK 12569
 PHONE: 845 635 3530
 FAX: 845 635 3531
 WWW.CHERIDANDESIGNS.COM

REVISIONS	
NO.	DATE

NOREN RESIDENCE
 RENEE & RONALD NOREN
 85 LAKE DRIVE SOUTH
 NEW FAIRFIELD, CT
 COPYRIGHT 2023
 CHERIDAN DESIGNS

SCREENED PORCH
 FRONT
 ELEVATIONS
 SHEET NUMBER

SK9.1

DATE: 2-MAR-2023 JOB NO.
 SCALE: 1/4" = 1'-0" DRAWN BY: D. SCHARFF
 FILE: 2023CHERIDANDESIGNS/


STORMWATER NOTE:
 THESE RENOVATION DRAWINGS HAVE BEEN
 DESIGNED TO NOT INCREASE THE AMOUNT OF
 EXISTING IMPERVIOUS AREA ON SITE. SITE
 SURVEYOR TO VERIFY THE EXISTING AND
 PROPOSED AREAS ON THE SURVEY. PLEASE
 NOTE THAT THE ADDITION OF THE SCREENED
 PORCH WILL BE CONSTRUCTED MOSTLY IN THE
 AREA OF THE EXISTING STONE PATIO WHICH IS
 ALREADY IMPERVIOUS.

FOR RENEWAL ONLY
 FOR NOT FOR CONSTRUCTION



RIGHT ELEVATION

(EXISTING CONDITIONS)

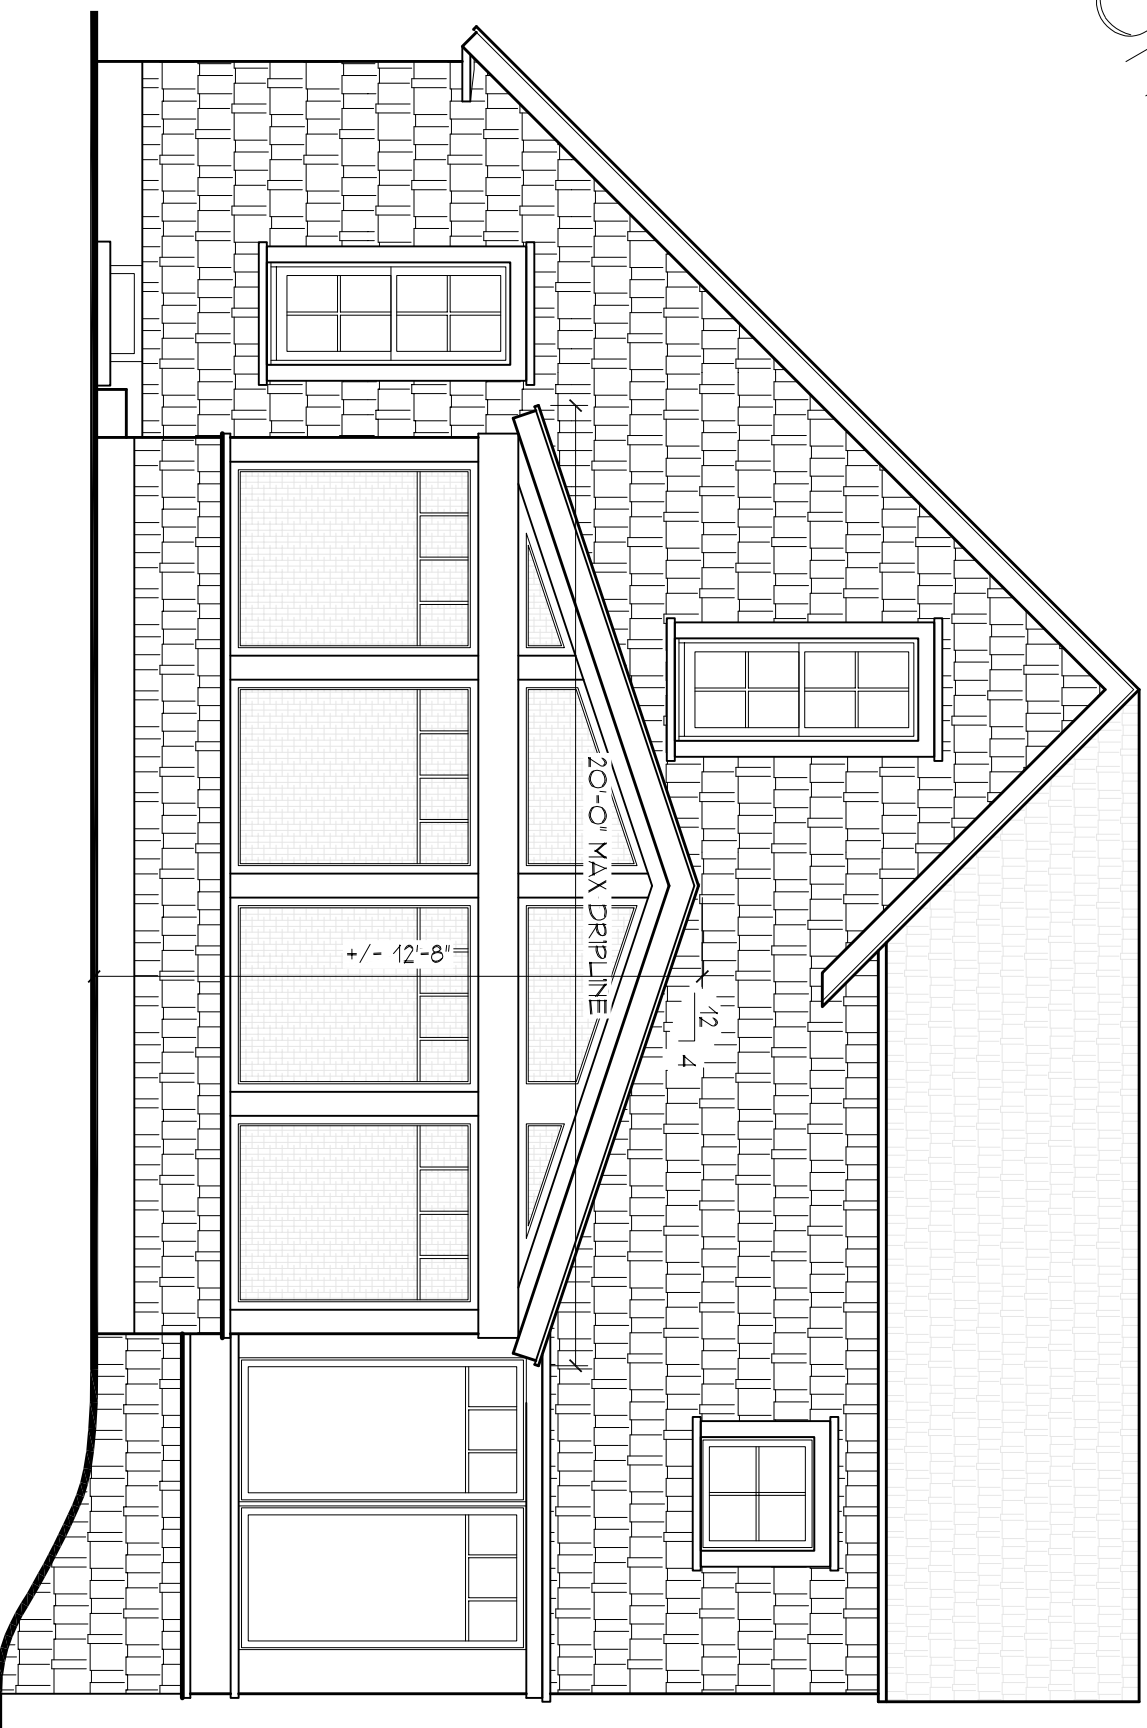

SCREENED PORCH - RIGHT ELEVATION

SCALE: 1/4" = 1'-0"

REVISIONS	
NO.	DATE


NOREN RESIDENCE
 RENEE & RONALD NOREN
 85 LAKE DRIVE SOUTH
 NEW FAIRFIELD, CT
 COPYRIGHT 2023
 CHERIDAN DESIGNS

RIGHT
 ELEVATIONS

SHEET NUMBER

SK9.2

STORMWATER NOTE:
 THESE RENOVATION DRAWINGS HAVE BEEN DESIGNED TO NOT INCREASE THE AMOUNT OF EXISTING IMPERVIOUS AREA ON SITE. SITE SURVEYOR TO VERIFY THE EXISTING AND PROPOSED AREAS ON THE SURVEY. PLEASE NOTE THAT THE ADDITION OF THE SCREENED PORCH WILL BE CONSTRUCTED MOSTLY IN THE AREA OF THE EXISTING STONE PATIO WHICH IS ALREADY IMPERVIOUS.

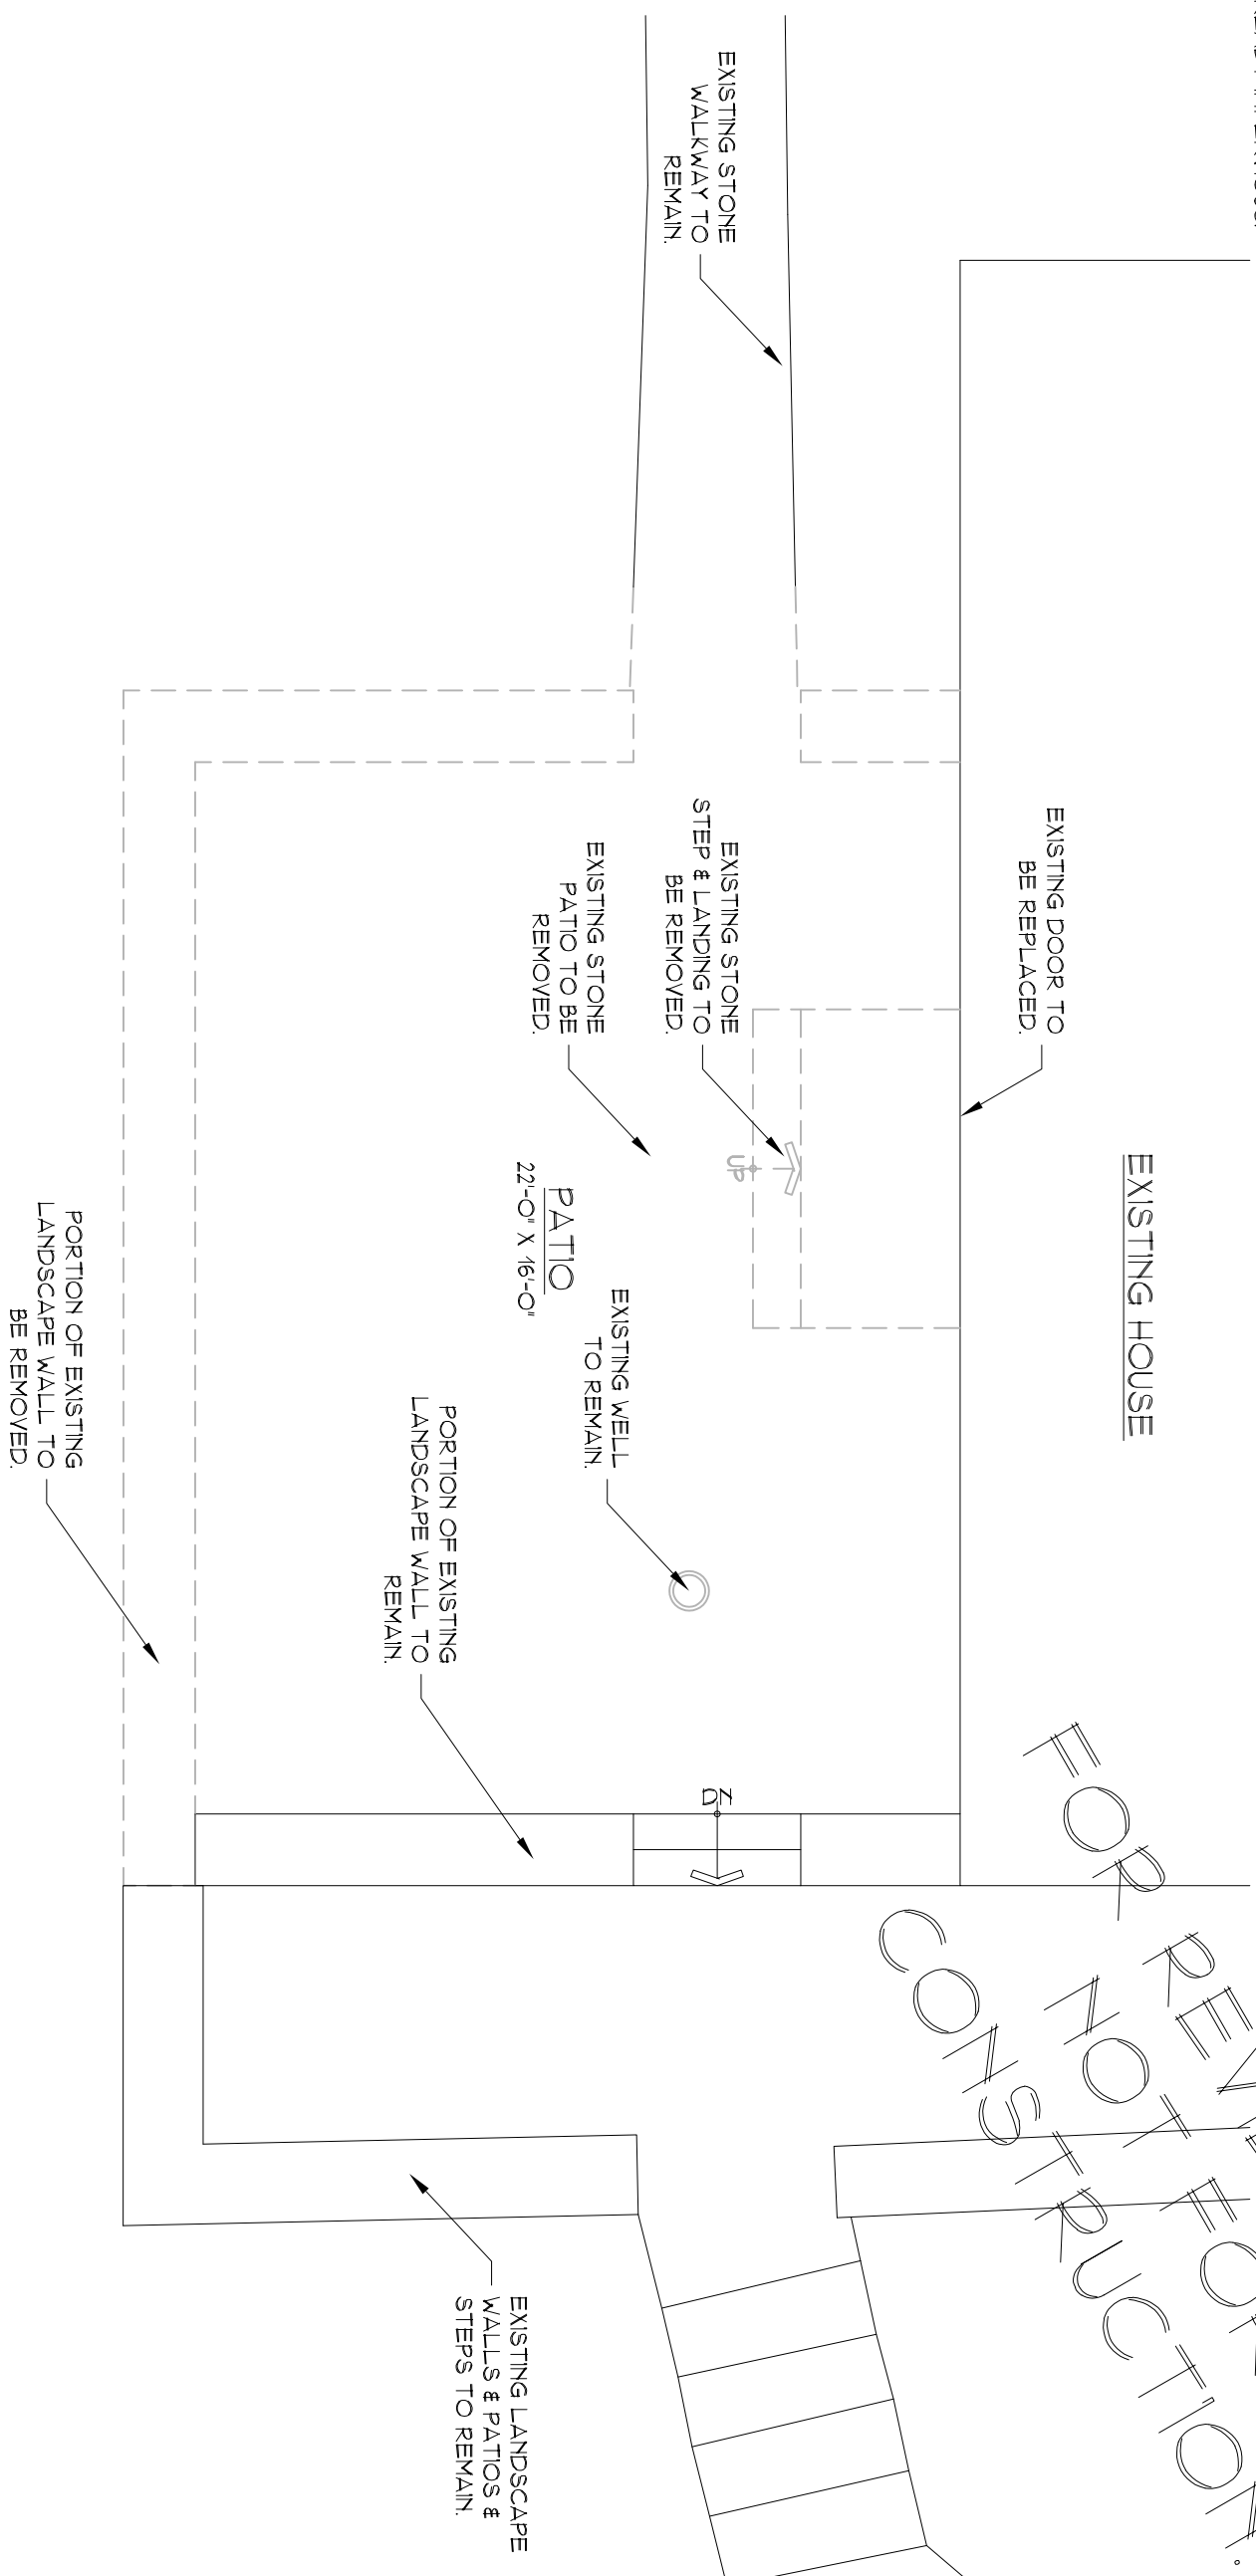

EXISTING PATIO PLAN

SCALE: 1/4" = 1'-0"

CHERIDAN
DESIGNS

CUSTOM RESIDENTIAL DESIGNS
 719 TRAVLER ROAD
 PLEASANT VALLEY, NEW YORK 12569
 PHONE: 845.635.3530
 FAX: 845.635.3531
 WWW.CHERIDANDESIGNS.COM

REVISIONS	NO.	DATE

NOREN RESIDENCE
 RENEE & RONALD NOREN
 85 LAKE DRIVE SOUTH
 NEW FAIRFIELD, CT
 COPYRIGHT 2022
 CHERIDAN DESIGNS

SCREENED PORCH


EXISTING PATIO PLAN

SHEET NUMBER

SK9.3

DATE: 2-MAR-2023 JOB NO. DRAWN BY: D. SCHARFF
 SCALE: 1/4" = 1'-0" PLOT DATE: 2-MAR-2023

STORMWATER NOTE:
 THESE RENOVATION DRAWINGS HAVE BEEN DESIGNED TO NOT INCREASE THE AMOUNT OF EXISTING IMPERVIOUS AREA ON SITE. SITE SURVEYOR TO VERIFY THE EXISTING AND PROPOSED AREAS ON THE SURVEY. PLEASE NOTE THAT THE ADDITION OF THE SCREENED PORCH WILL BE CONSTRUCTED MOSTLY IN THE AREA OF THE EXISTING STONE PATIO WHICH IS ALREADY IMPERVIOUS.

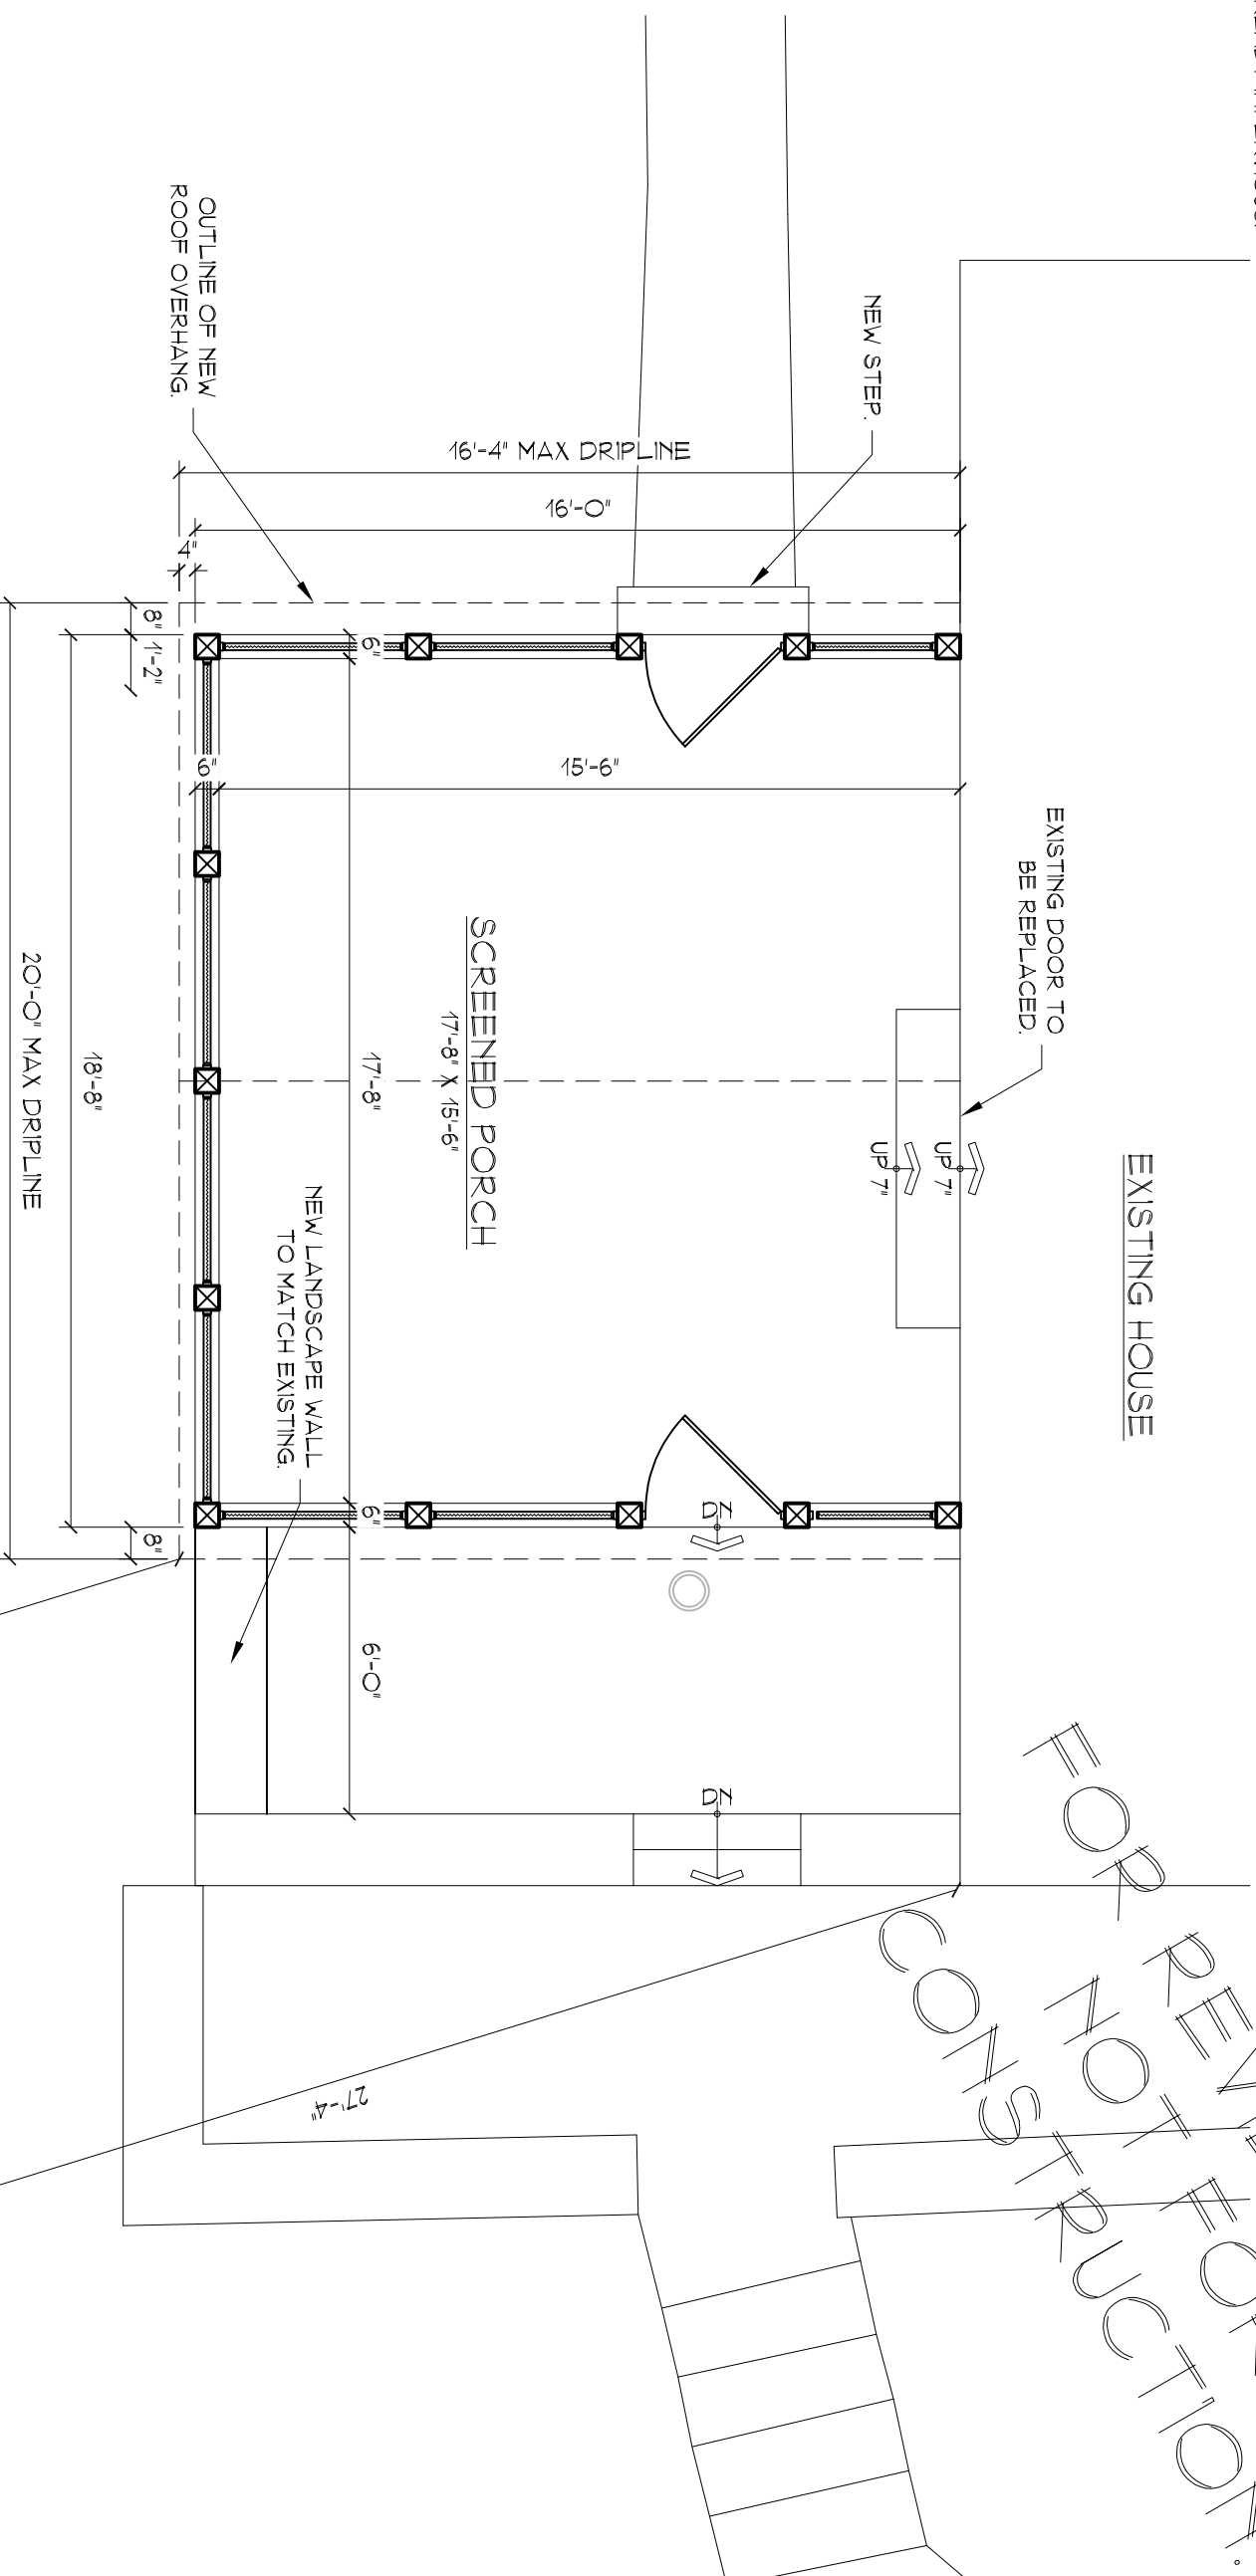

FOR RENEWAL ONLY.
 NOT FOR CONSTRUCTION.

PROP. SCREENED PORCH PLAN

SCALE: 1/4" = 1'-0"

CHERIDAN
DESIGNS

CUSTOM RESIDENTIAL DESIGNS
 719 TRAVLER ROAD
 PLEASANT VALLEY, NEW YORK 12569
 PHONE: 845 635 3530
 FAX: 845 635 3531
 WWW.CHERIDANDESIGNS.COM

REVISIONS	NO.	DATE

NOREN RESIDENCE
 RENEE & RONALD NOREN
 85 LAKE DRIVE SOUTH
 NEW FAIRFIELD, CT
 COPYRIGHT 2022
 CHERIDAN DESIGNS

PROP. SCREENED PORCH PLAN

SHEET NUMBER

SK9.4

DATE: 2-MAR-2023 JOB NO.:
 SCALE: 1/4" = 1'-0" DRAWN BY: D. SCHARFF
 PLOT: 202303091000000000