



PROPOSED FRONT SECTION

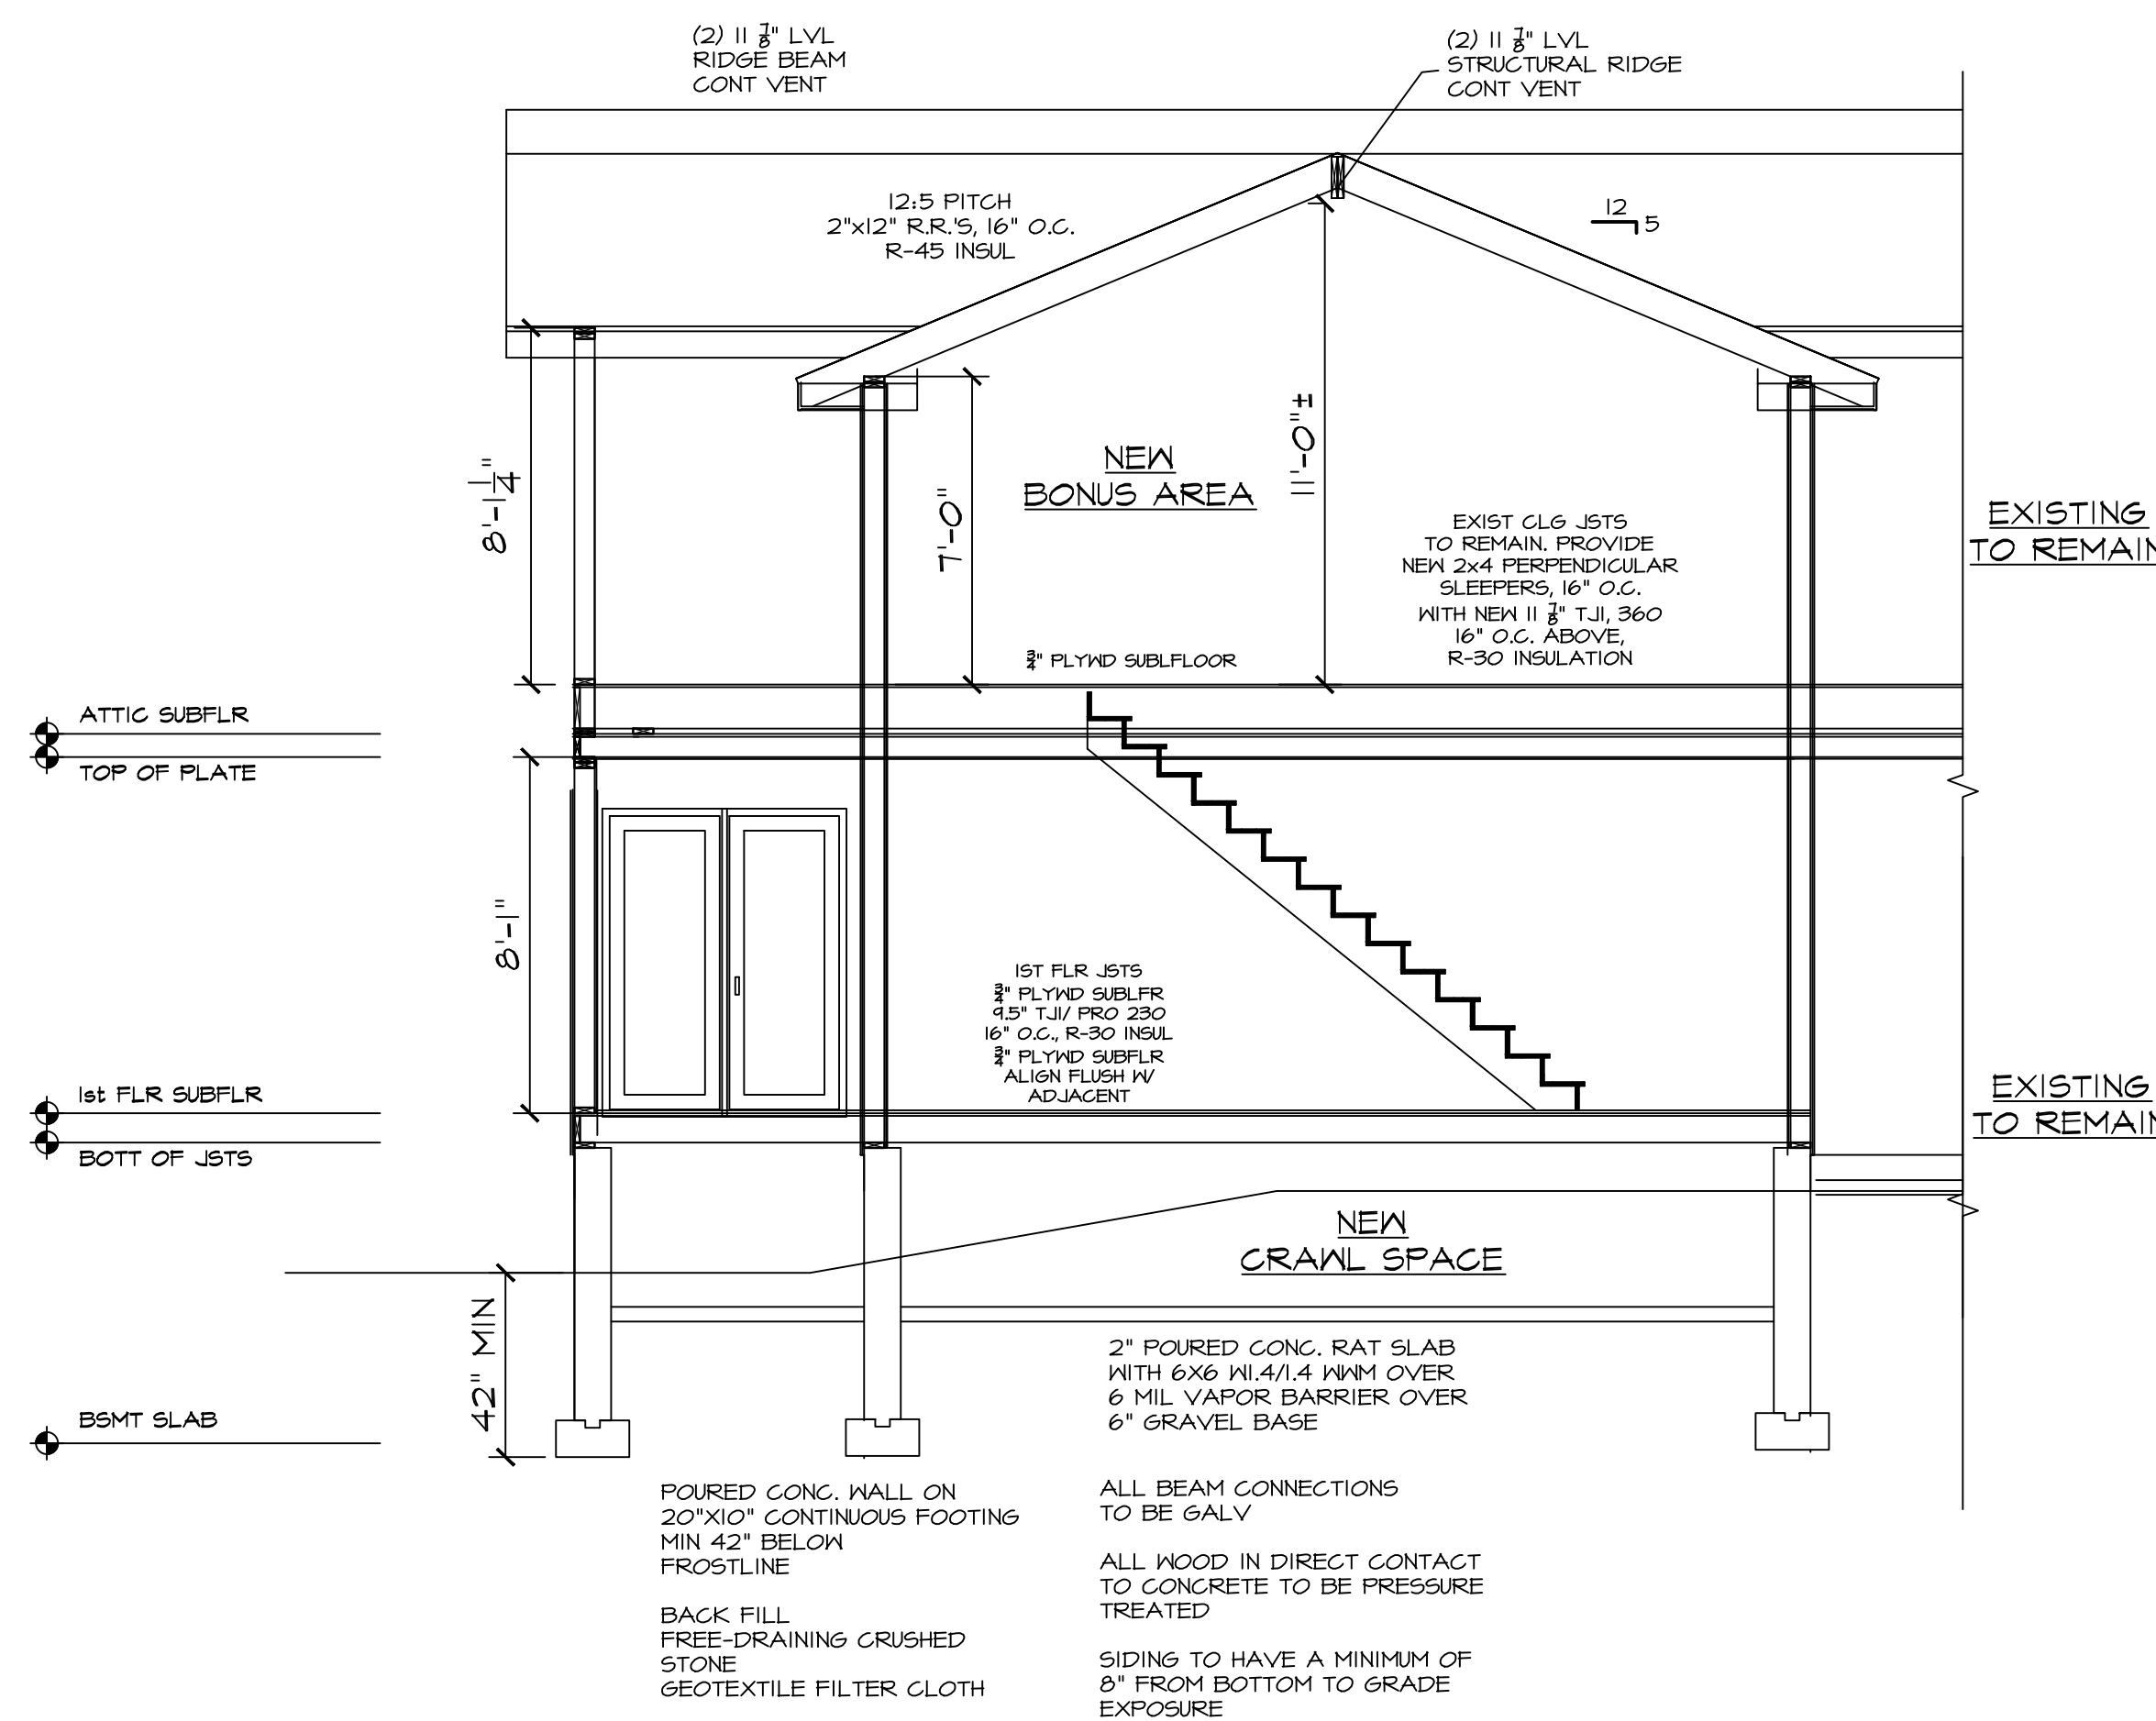

PROPOSED LEFT SECTION

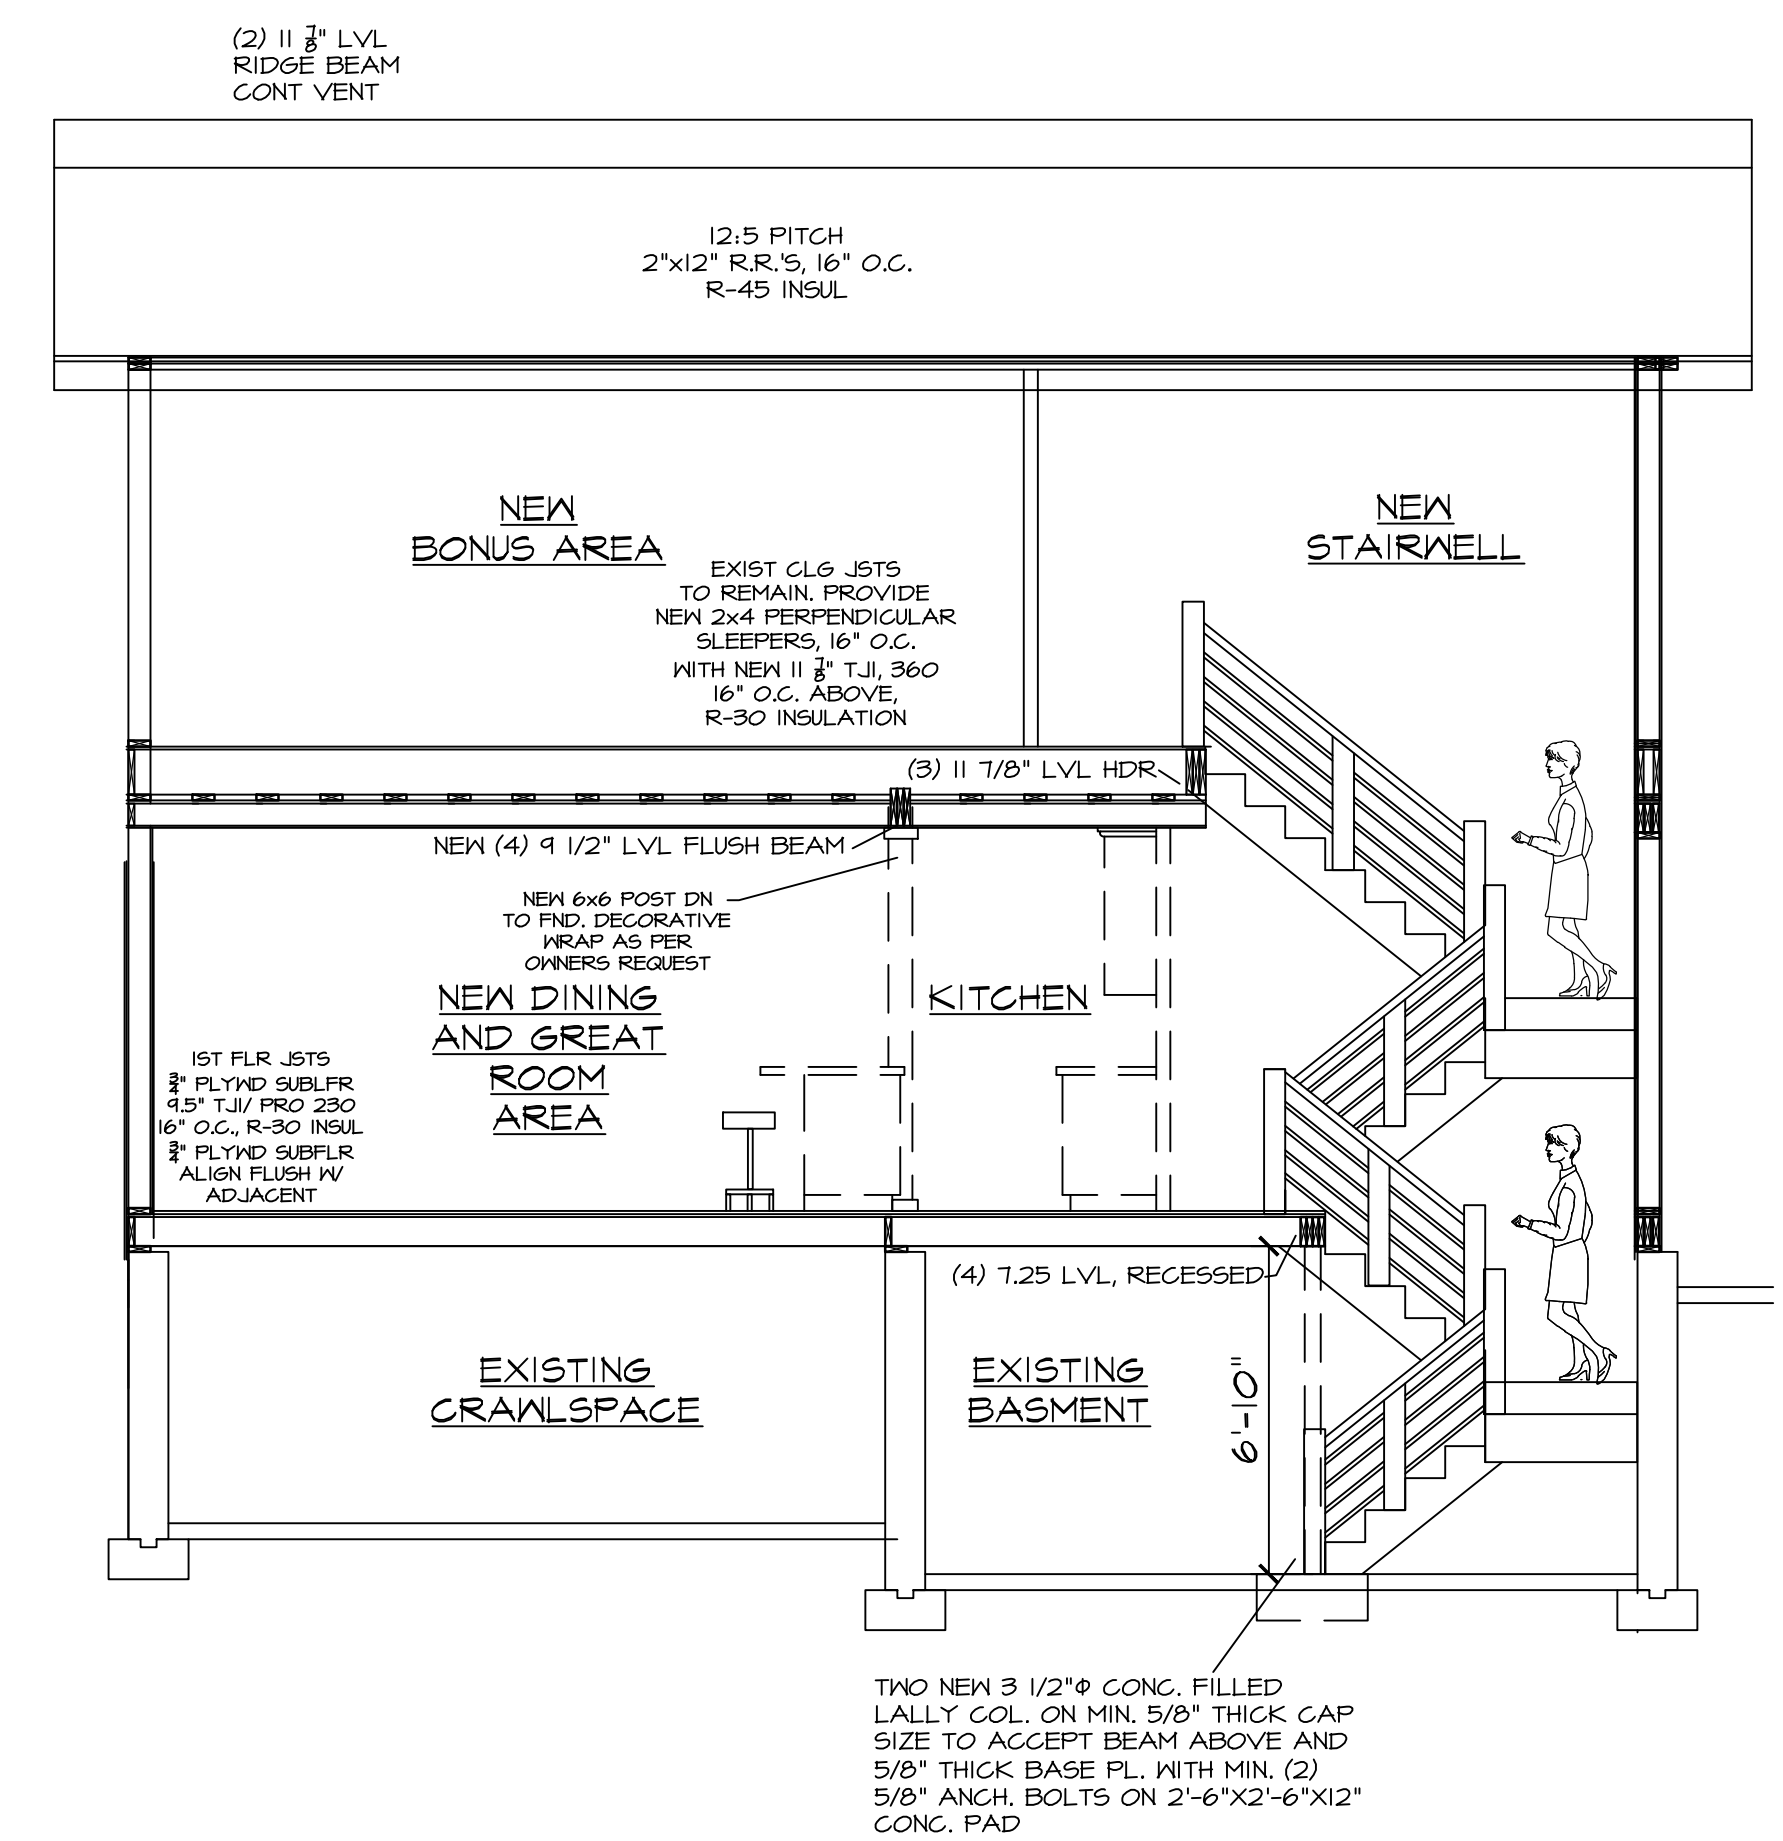

PROPOSED SECTION THRU KITCHEN