



EXISTING MAIN LEVEL


1/4" = 1'-0"

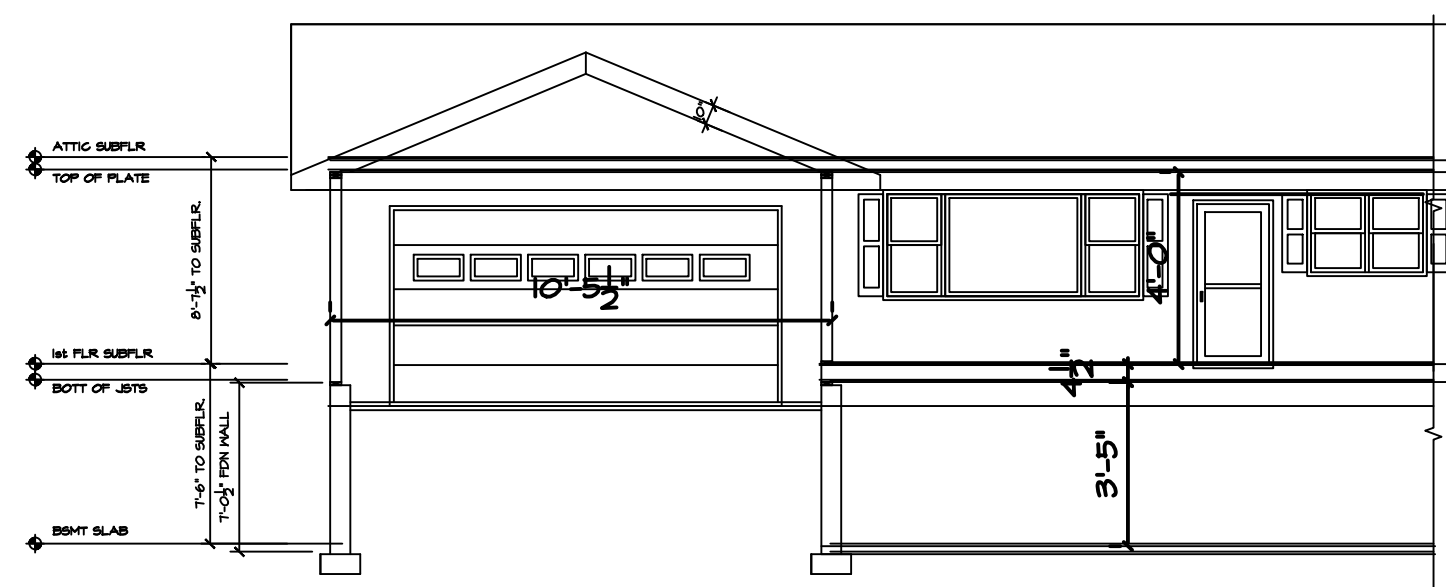

FRONT

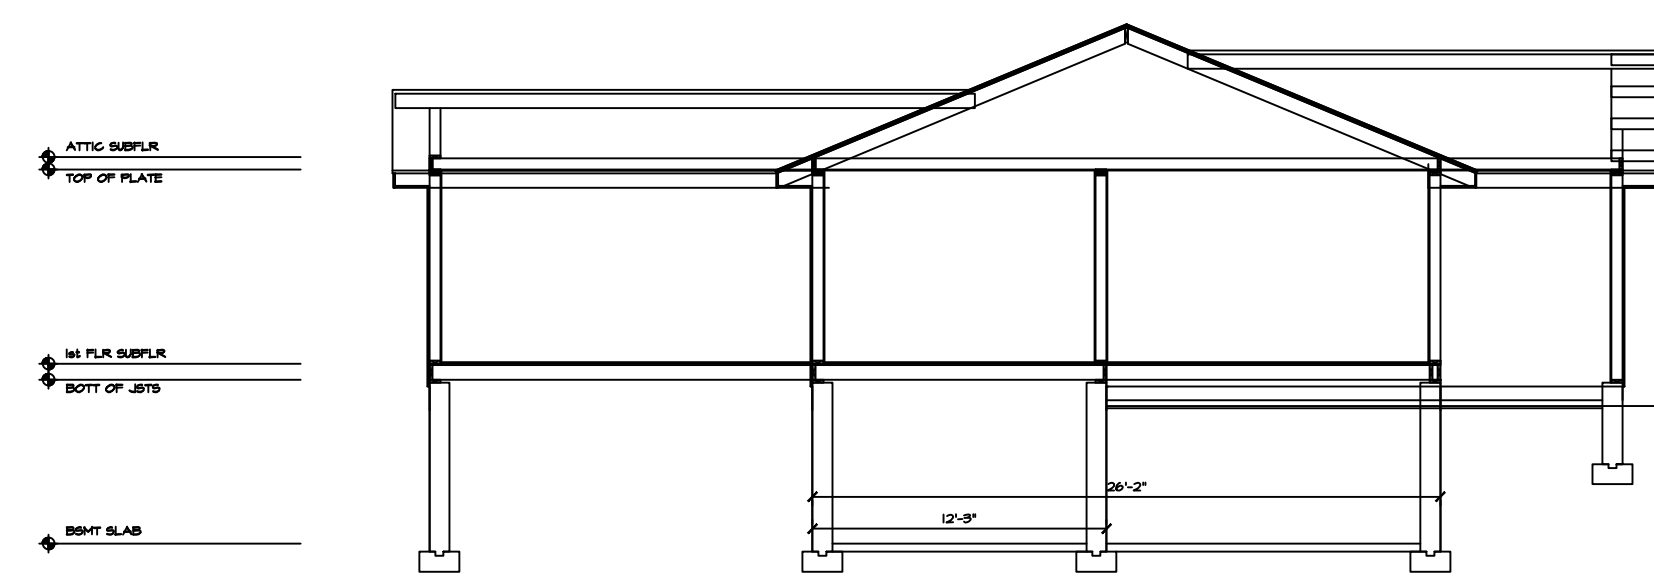

LEFT SIDE

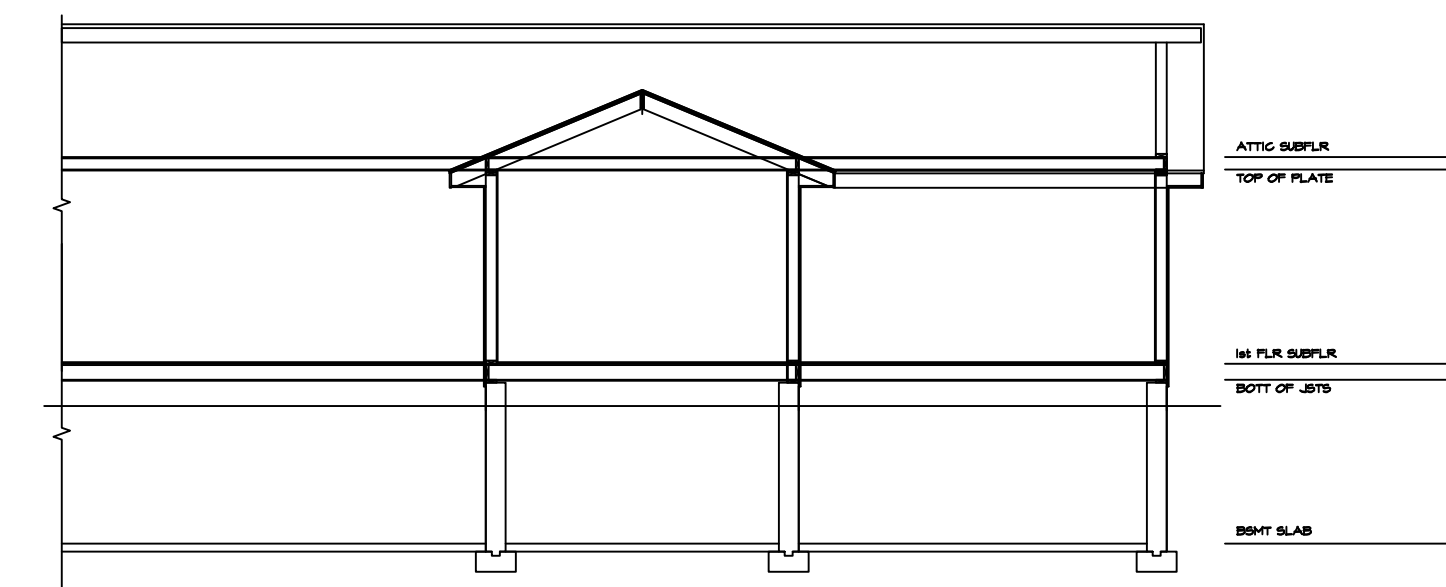

REAR

EXISTING SECTIONS/ ELEVATIONS

1/8" = 1'-0"

BUILDING DESIGNS, LLC
 P.O. BOX 813 • GEORGETOWN, CT 06829
 PHONE: 203 948-0734

PROJECT PICAIRANO RESIDENCE
ADDRESS 14 ERIN DRIVE
 NEW FAIRFIELD, CT 06812

DRAWING
EXISTING CONDITIONS

REVISIONS

DATE
 PRELIMINARY
 11-19-20
 CONSTRUCTION
 SCALE:
 AS NOTED

JOB NO.:

DRAWING NO.

AE-101