



13 Candlewood Road SHED

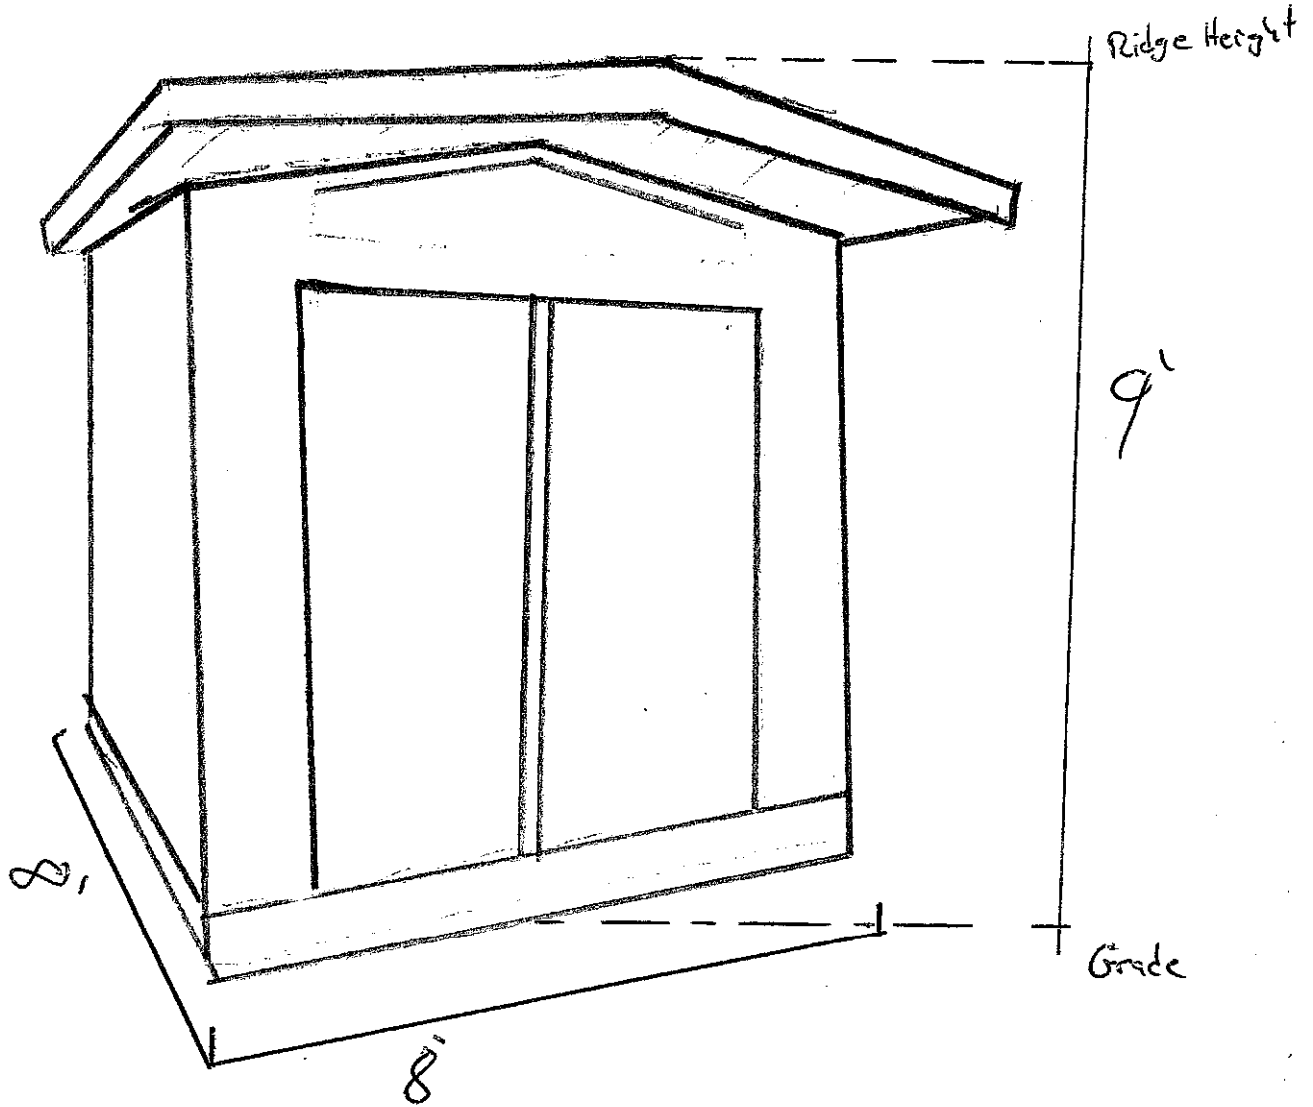


Shed Setbacks

- 10' reduced to 1' (west side)
- 10' reduced to 7' (Rear)

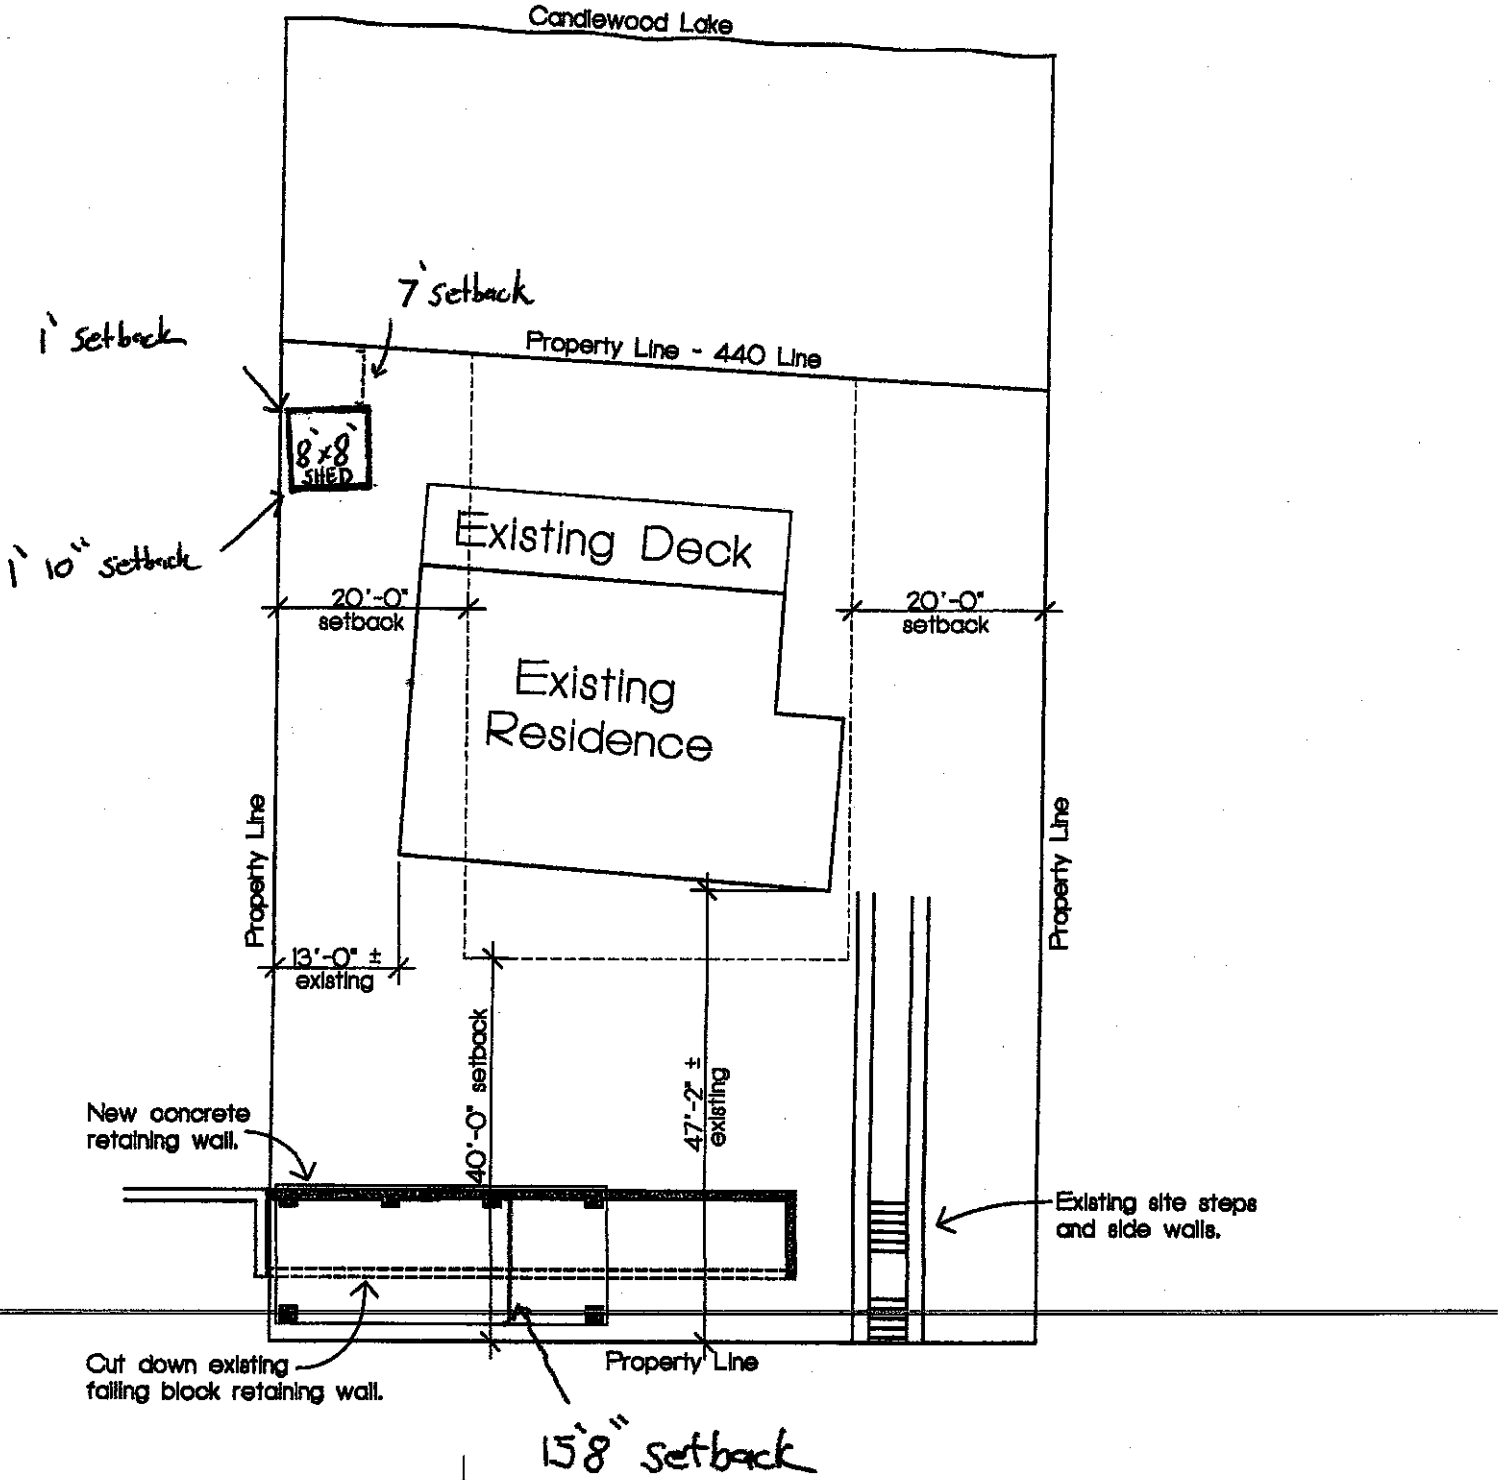

PROJECT
NORTH

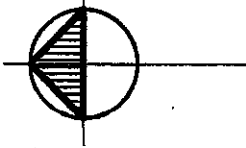

SITE PLAN

1" = 20'-0"