





9 PHOTOS OF EXISTING CONDITIONS
A-13 Scale: NTS

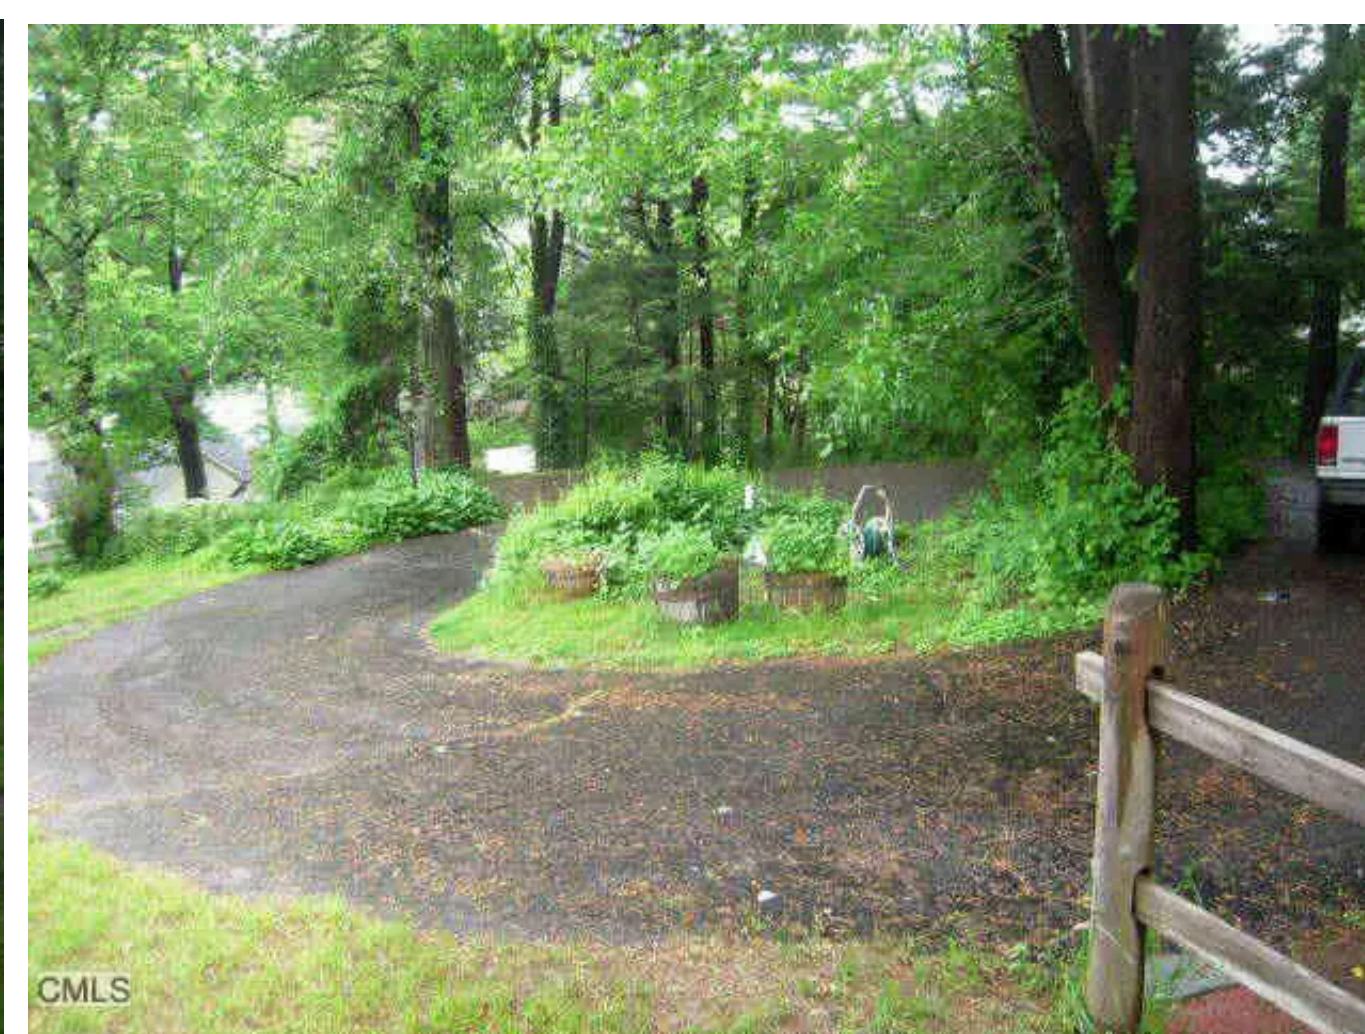

1 PHOTOS OF EXISTING CONDITIONS PRIOR TO 2022 & CLEARING TREES
A-13 Scale: NTS

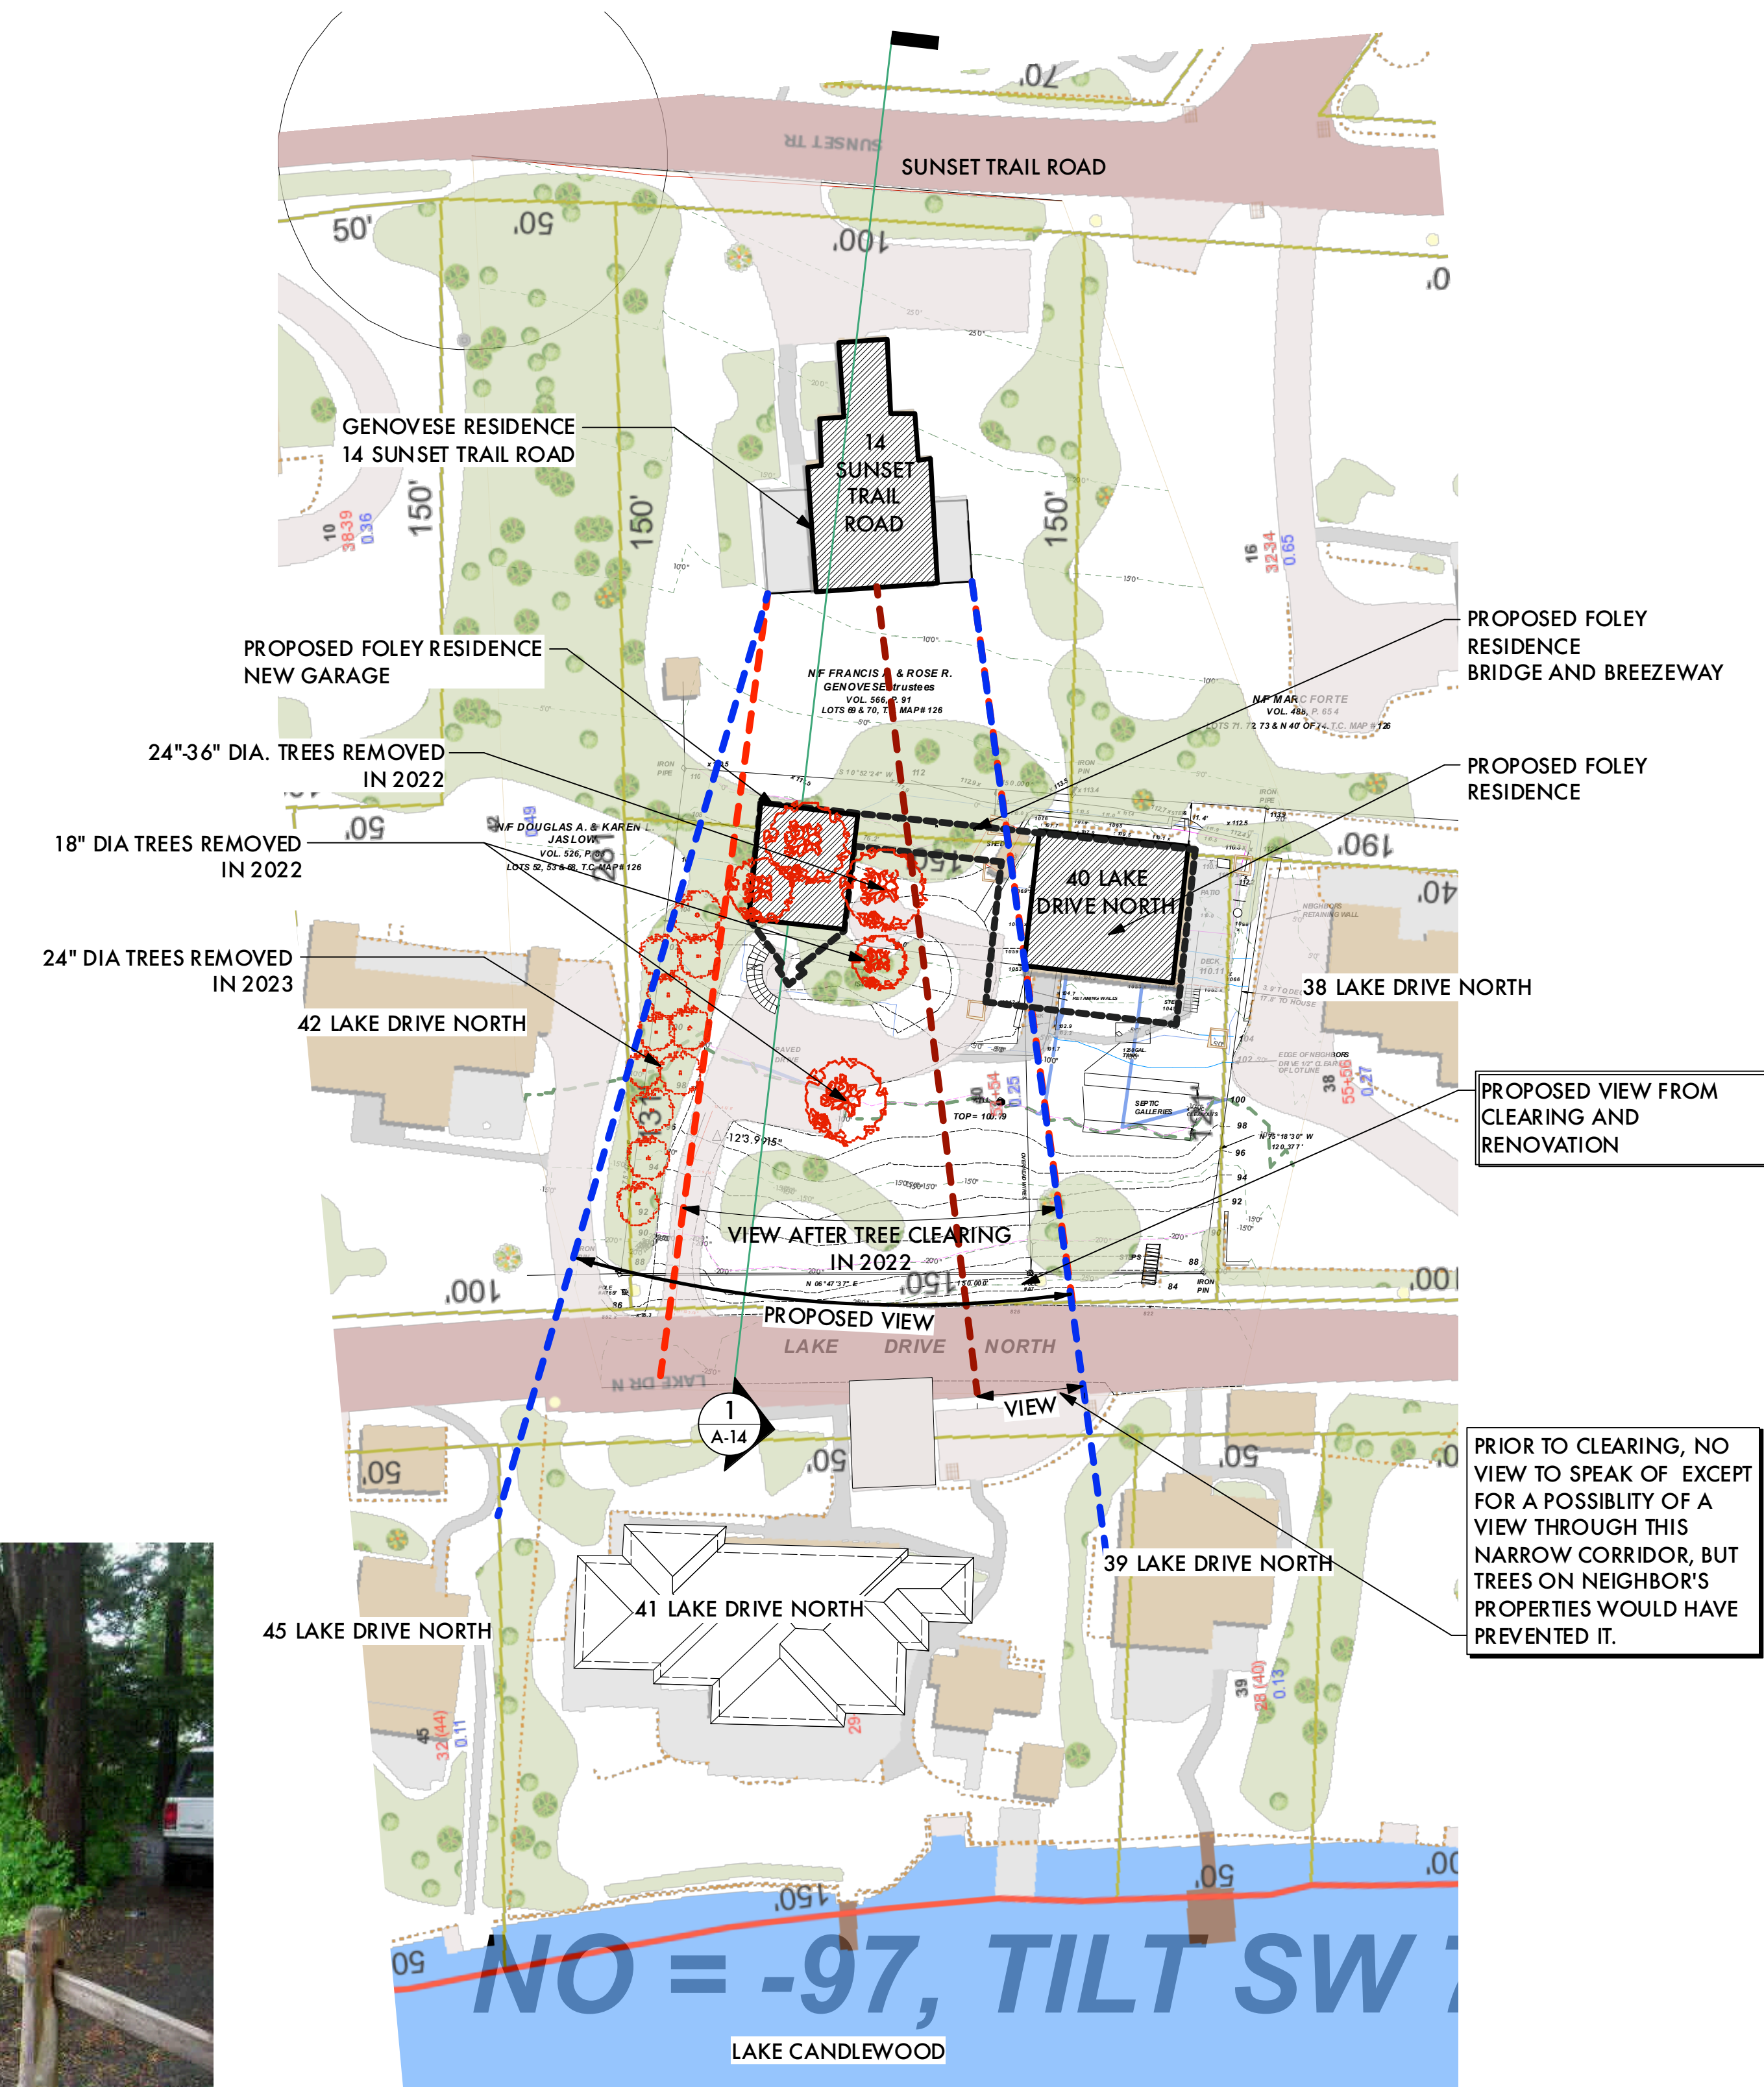


2 PLAN OF VIEWS OF LAKE
A-13 Scale: 1/32" = 1'-0"


John R. Mastera + Associates
Architects
New York
New York 10018
212 840 0004
New Canaan
Connecticut 06840
203 966 6696

A-13

Issue	Drawing Name	Revisions	Consultants	Project Name + Number	Date	Drawing Number
	Site Section A-A			2301 FOLEY LAKE HOUSE 40 Lake Drive North New Fairfield, CT 06812	AUG 24, 2023	

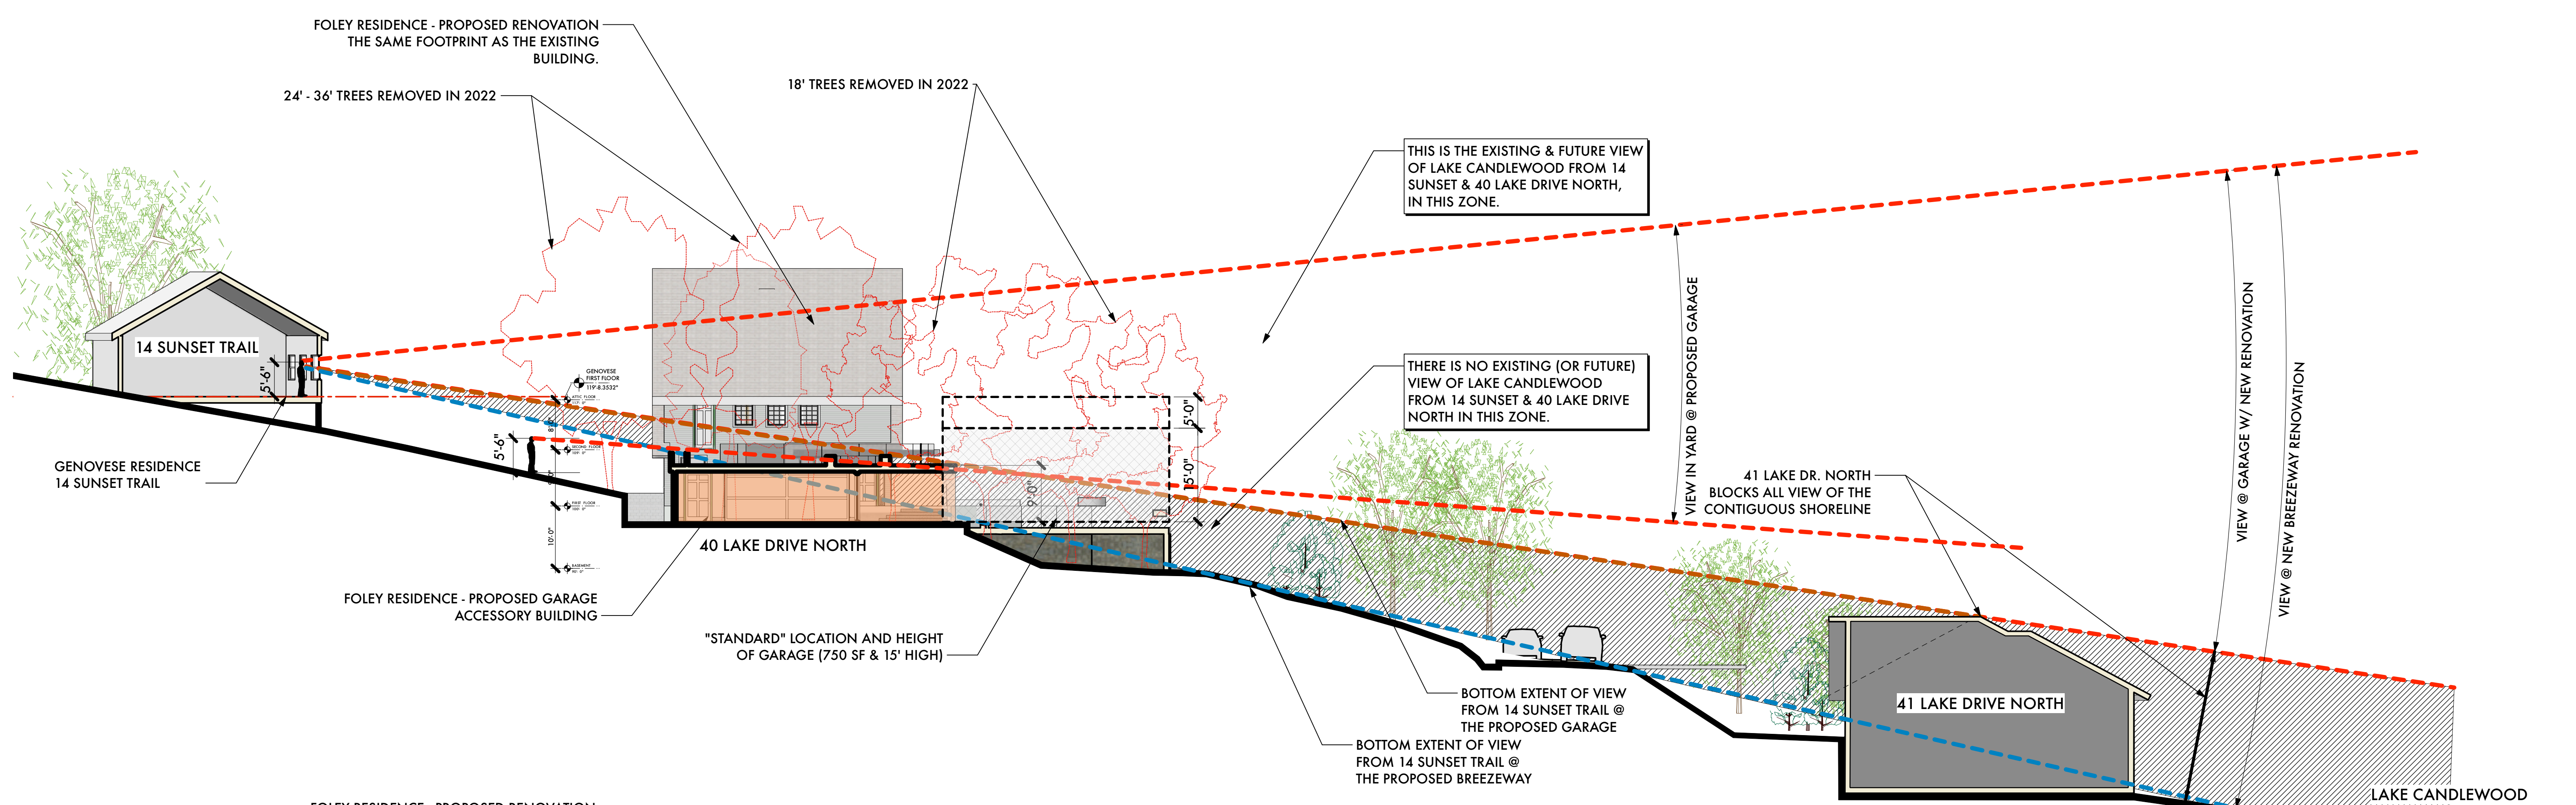

3 SITE SECTION A-A - VIEWS OF LAKE CANDLEWOOD @ PROPOSED GARAGE
 A-14 Scale: 1:150

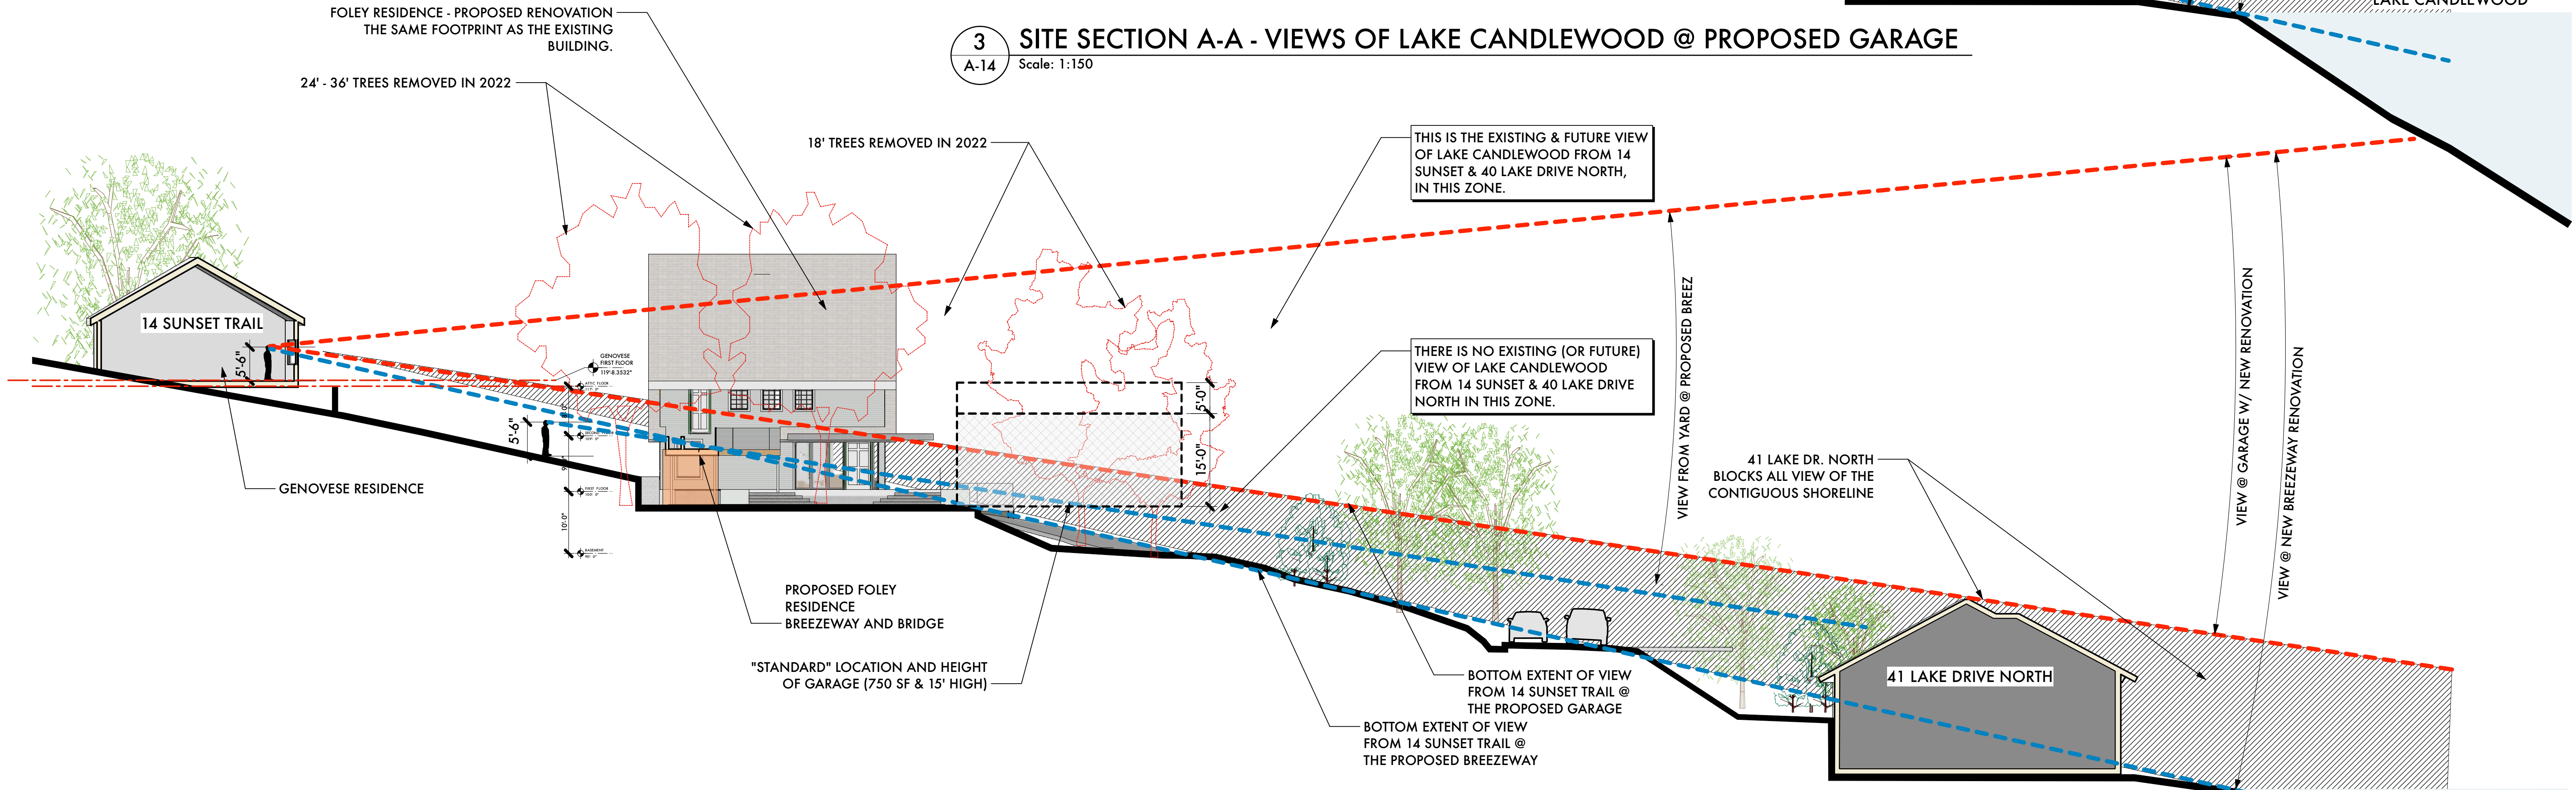

2 SITE SECTION B-B VIEW OF LAKE CANDLEWOOD AT PROPOSED BREEZEWAY
 A-14 Scale: 1:150